

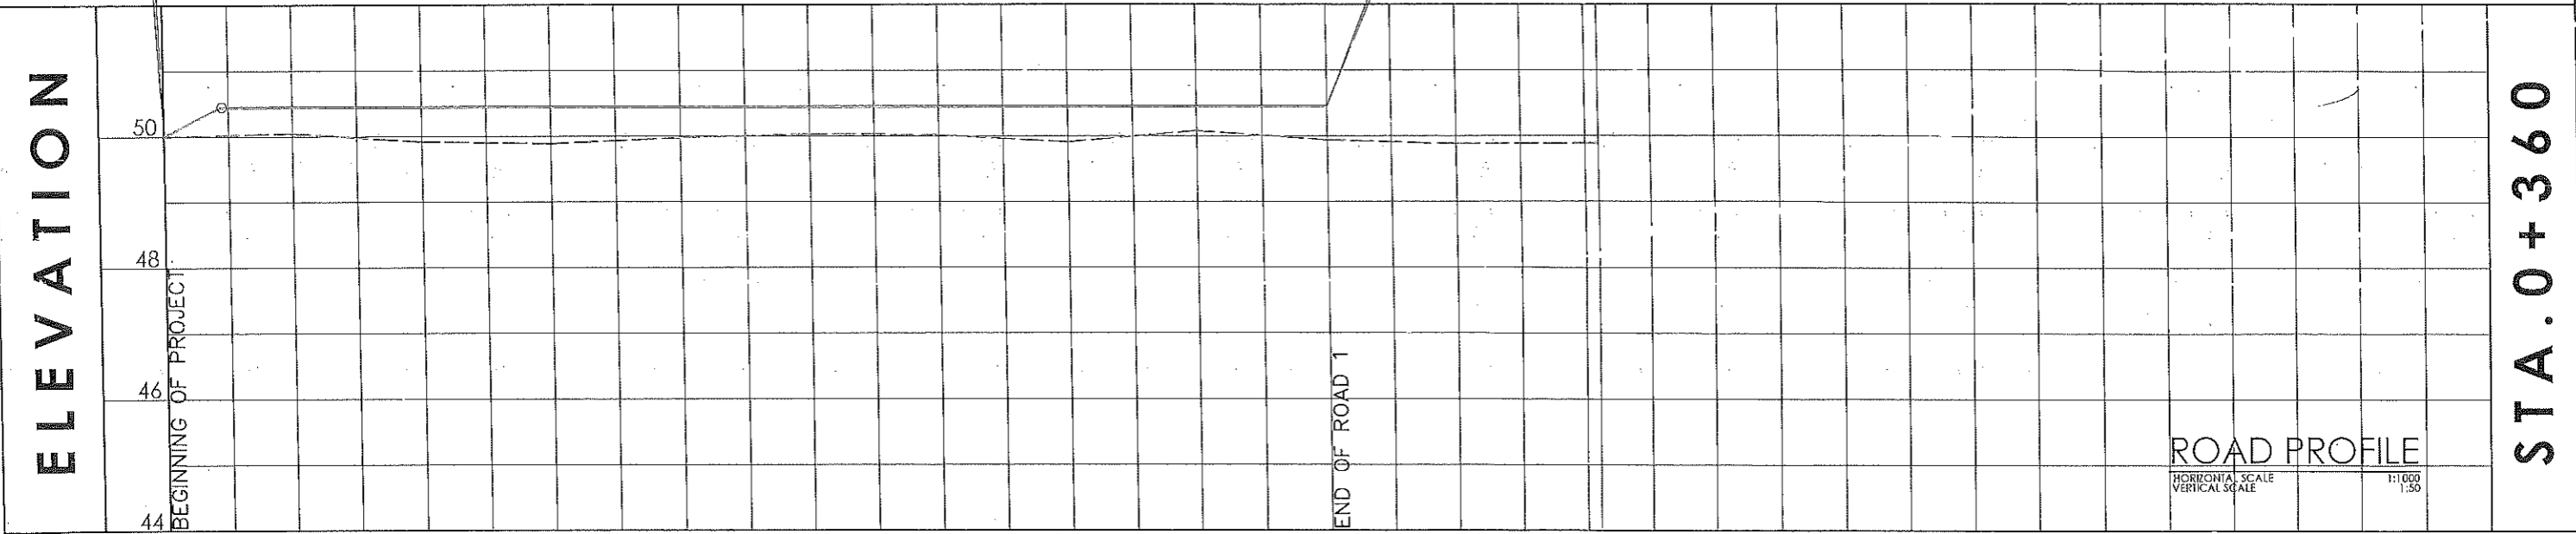
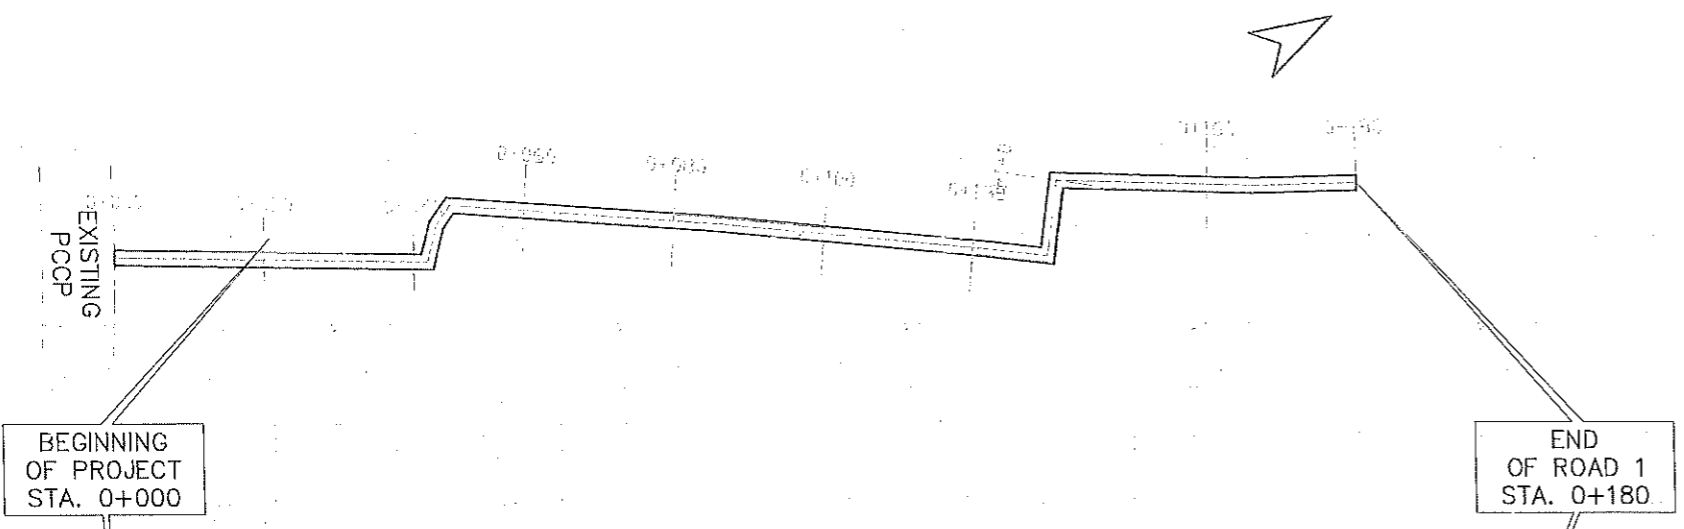
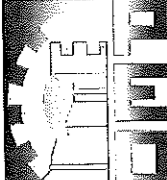



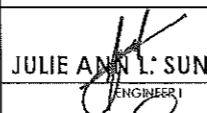


PROPOSED C&G WALL					
LEFT SIDE			RIGHT SIDE		
STATION		LENGTH(M)	STATION		LENGTH(M)
BEGINNING	END		BEGINNING	END	
0+080.00	0+100.00	20.00	0+083.00	0+077.00	14.00
			0+120.00	0+166.10	46.10
TOTAL LENGTH		20.00	TOTAL LENGTH		60.10


ROAD 1 PLAN  
SCALE 1:1000

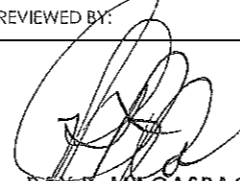


STATION	0+000	0+020	0+040	0+060	0+080	0+100	0+120	0+140	0+160	0+180	0+200	0+222
FINISH GRADE ELEVATION	50.00	50.50	50.50	50.50	50.50	50.50	50.50	50.50	50.50	50.50	50.50	50.50
EXISTING ELEVATION	50.00	50.05	49.92	49.89	49.98	50.03	50.02	49.91	50.08	49.94	49.88	49.89

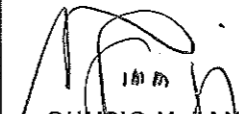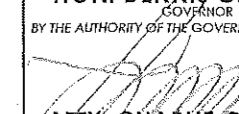IMPLEMENTING AGENCY:	PROJECT TITLE:	PREPARED BY:	REVIEWED BY:	CHECKED BY:	SUBMITTED BY:	RECOMMENDING APPROVAL:	APPROVED BY:	SHEET CONTENT:	SHEET NO.:
 REPUBLIC OF THE PHILIPPINES PROVINCE OF PAMPANGA <b>PROVINCIAL ENGINEER'S OFFICE</b> <small>CAPITOL COMPOUND, STU NINO, CITY OF SAN FERNANDO, PAMPANGA</small>	<b>IMPROVEMENT/CONCRETING OF BARANGAY PATHWAY</b> <small>LOCATION: TELACSAH, MACABEBE, PAMPANGA</small>	<b>JULIE ANN L. SUNGLAO</b> <small>ENGINEER I</small>  <b>EDRALIN M. DANAN</b> <small>ENGINEER II</small>	 <b>RAY P. MACASPAC</b> <small>ACTING CHIEF OF INVESTIGATION AND SURVEY SECTION</small>	 <b>ESMERALDO T. GULAPA</b> <small>ENGINEER IV</small>	 <b>WILFREDO A. MANALILI</b> <small>ASSISTANT PROVINCIAL ENGINEER</small>	 <b>OLIMPIO M. PANGAN</b> <small>PROVINCIAL ENGINEER</small>	<b>HON. DENNIS G. PINEDA</b> <small>GOVERNOR</small> BY THE AUTHORITY OF THE GOVERNOR:  <b>ATTY. CHARLIE G. CHUA</b> <small>PROVINCIAL ADMINISTRATOR</small>	AS SHOWN	01 / 11


LEFT SIDE			RIGHT SIDE		
STATION		LENGTH(M)	STATION		LENGTH(M)
BEGINNING	END		BEGINNING	END	
0+049.29	0+069.13	19.84	0+049.29	0+069.13	19.84
0+232.60	0+236.80	4.20	0+232.60	0+236.80	4.20
TOTAL LENGTH		24.04	TOTAL LENGTH		24.04

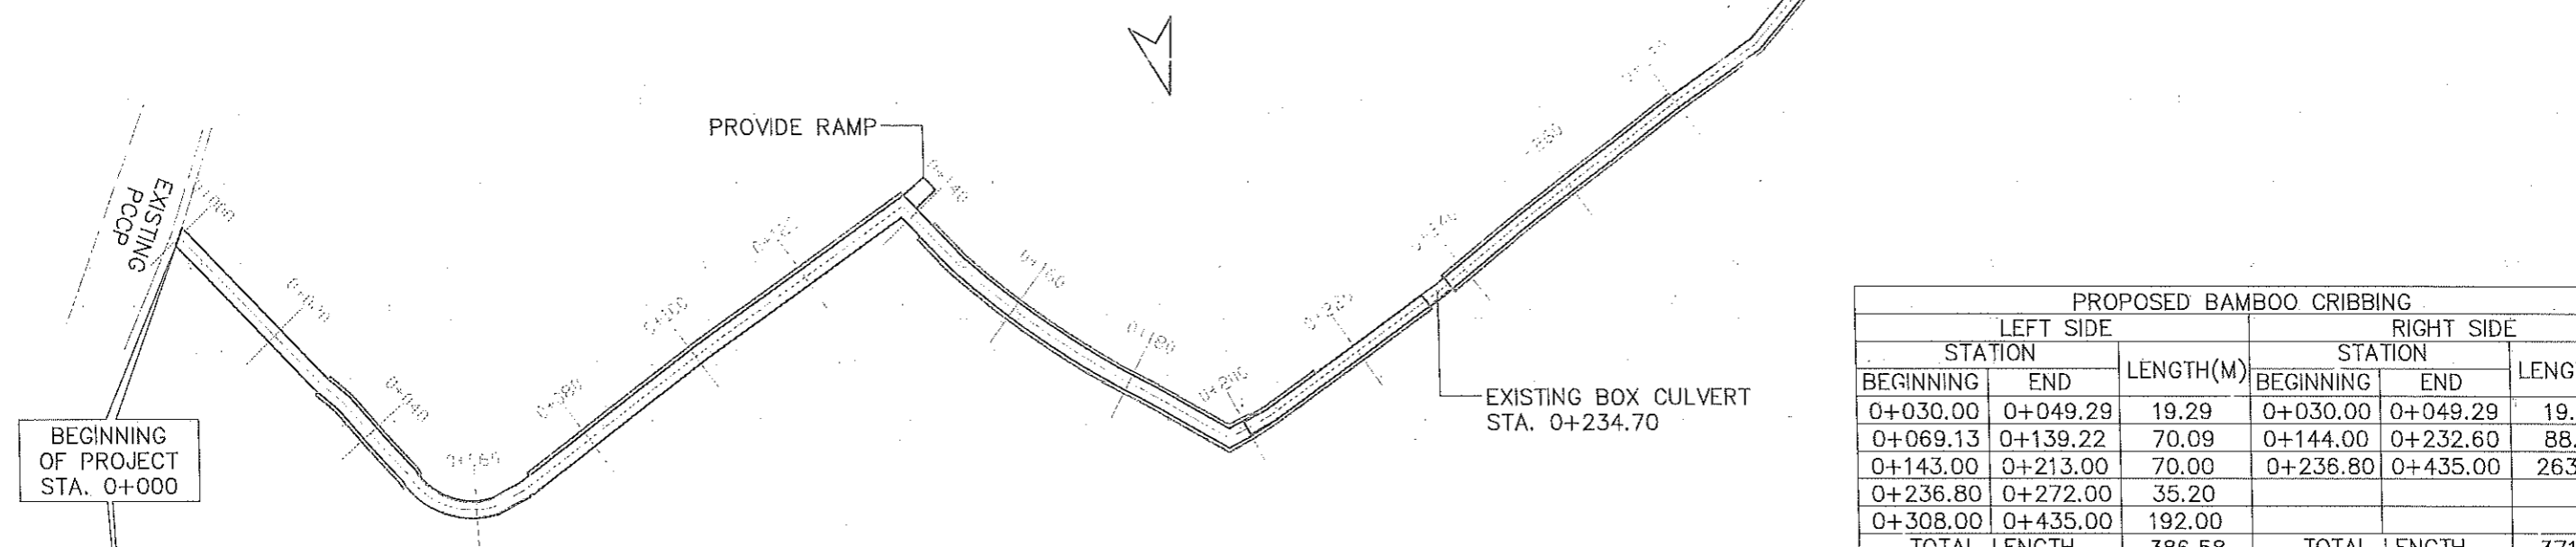


PROPOSED BAMBOO CRIBBING					
LEFT SIDE			RIGHT SIDE		
STATION		LENGTH(M)	STATION		LENGTH(M)
BEGINNING	END		BEGINNING	END	
0+030.00	0+049.29	19.29	0+030.00	0+049.29	19.29
0+069.13	0+139.22	70.09	0+144.00	0+232.60	88.60
0+143.00	0+213.00	70.00	0+236.80	0+435.00	263.20
0+236.80	0+272.00	35.20			
0+308.00	0+435.00	192.00			
TOTAL LENGTH		386.58	TOTAL LENGTH		371.09

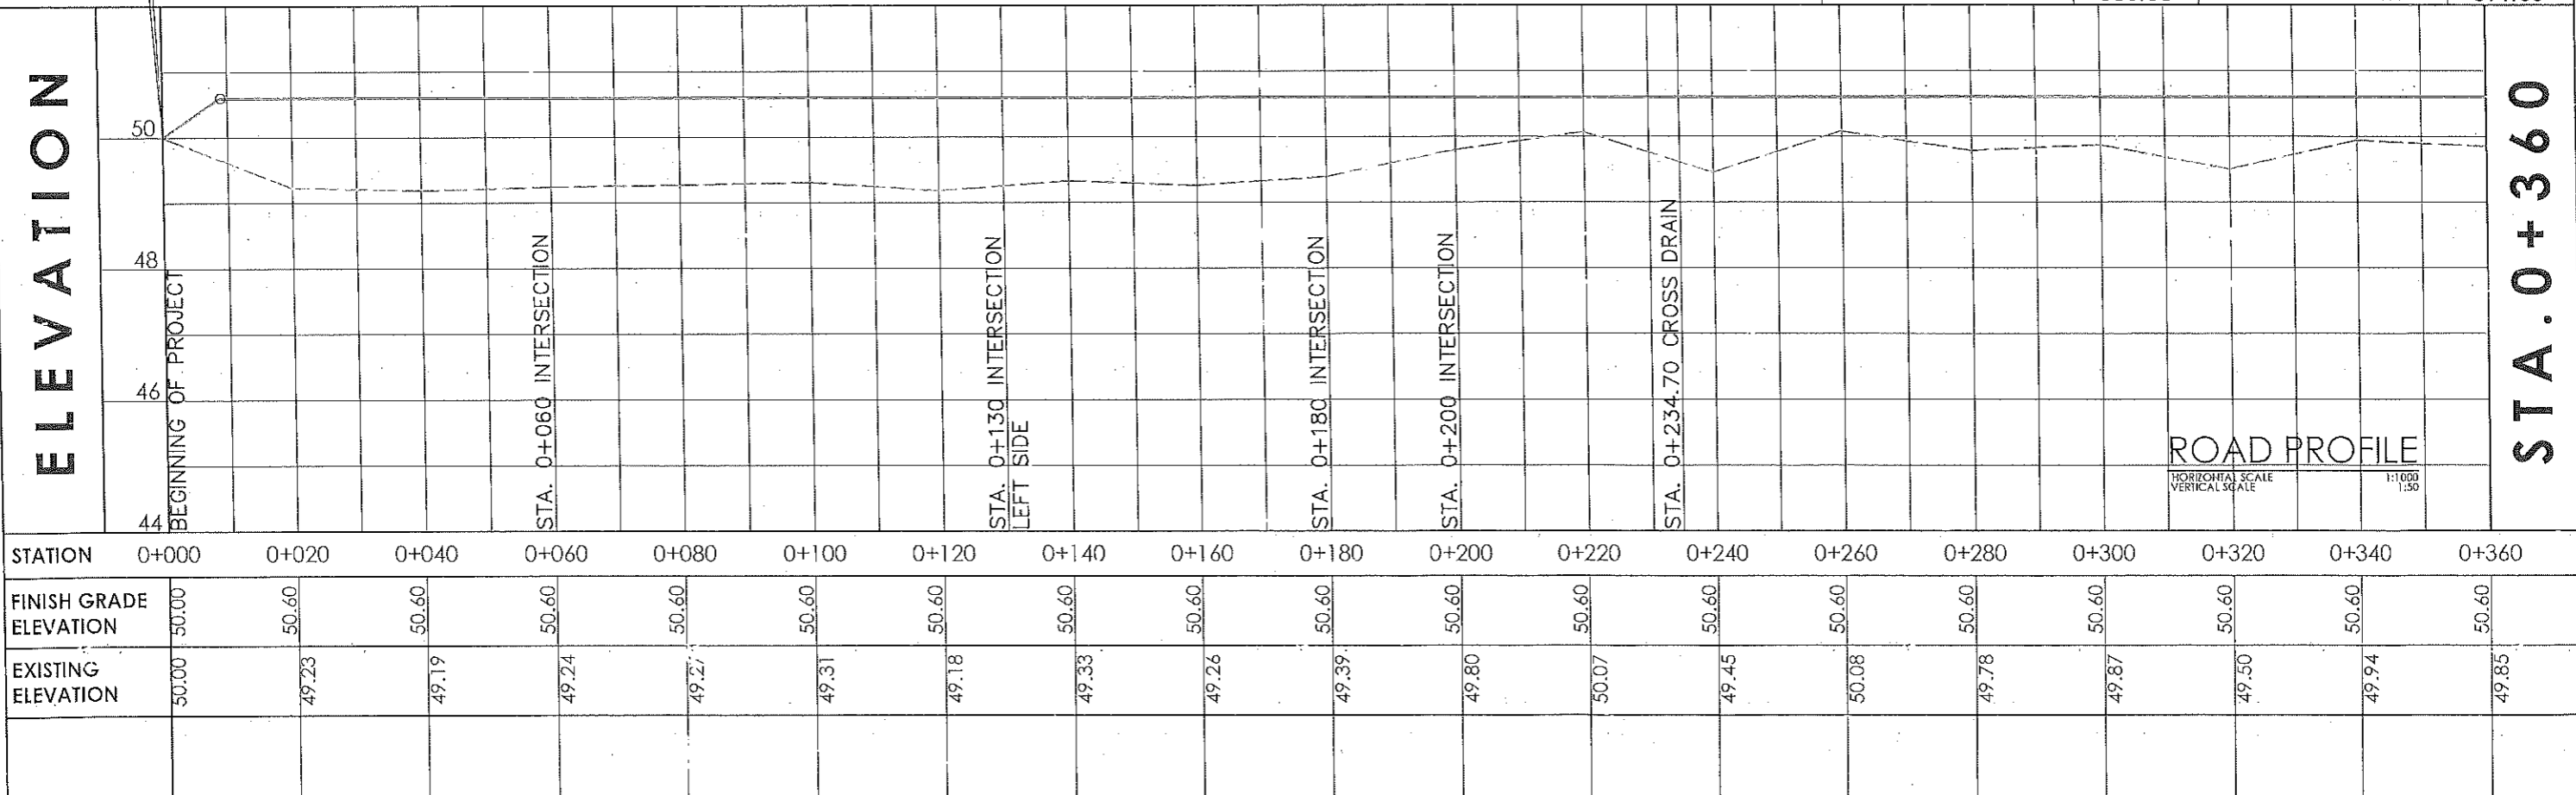

IMPLEMENTING AGENCY:	PROJECT TITLE:	PREPARED BY:	REVIEWED BY:	CHECKED BY:	SUBMITTED BY:	RECOMMENDING APPROVAL:	APPROVED BY:	SHEET CONTENT:	SHEET NO:
<p>REPUBLIC OF THE PHILIPPINES PROVINCE OF PAMPANGA PROVINCIAL ENGINEER'S OFFICE CAREER COMPOUND, STA. NINO, CITY OF SANTEPELITO, PAMPANGA</p>	<p>IMPROVEMENT/CONCRETING OF BARANGAY PATHWAY LOCATION: TELACSAH, MACABERE, PAMPANGA</p>	<p>JULIE ANN L. SUNGLAO ENGINEER I EDRALIN M. DANAN ENGINEER II</p>	<p>RAY P. MACASPAC ACTING CHIEF OF INVESTIGATION AND SURVEY SECTION</p>	<p>ESMERALDO T. GULAPA ENGINEER IV</p>	<p>WILFREDO A. MANALILI ASSISTANT PROVINCIAL ENGINEER</p>	<p>OLIMPIO M. PANGAN PROVINCIAL ENGINEER</p>	<p>HON. DENNIS G. PINEDA GOVERNOR BY THE AUTHORITY OF THE GOVERNOR: ATTY. CHARLIE G. CHUA PROVINCIAL ADMINISTRATOR</p>	AS SHOWN	02 11

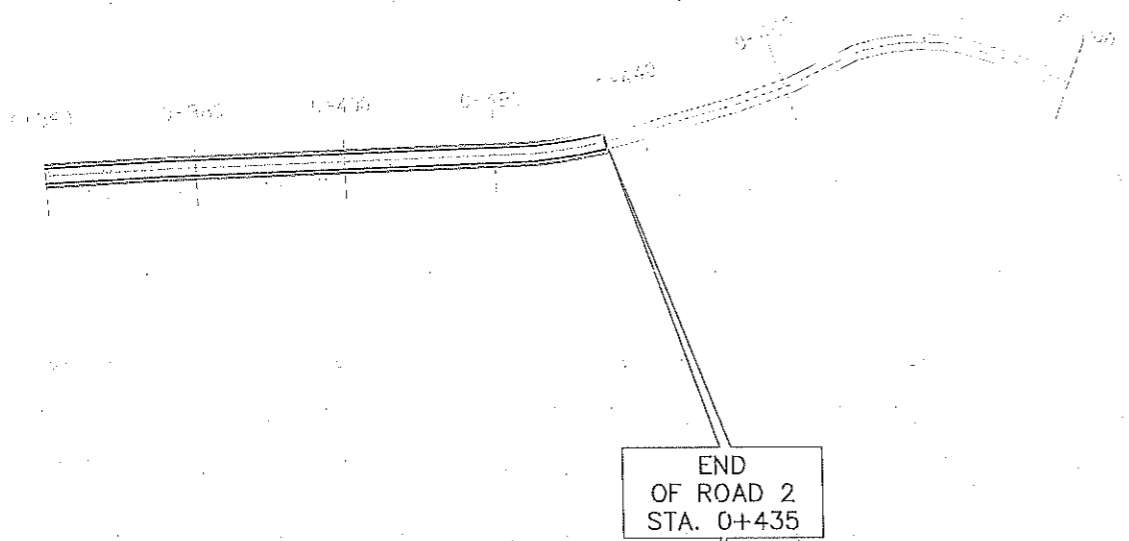


STA. 0+360

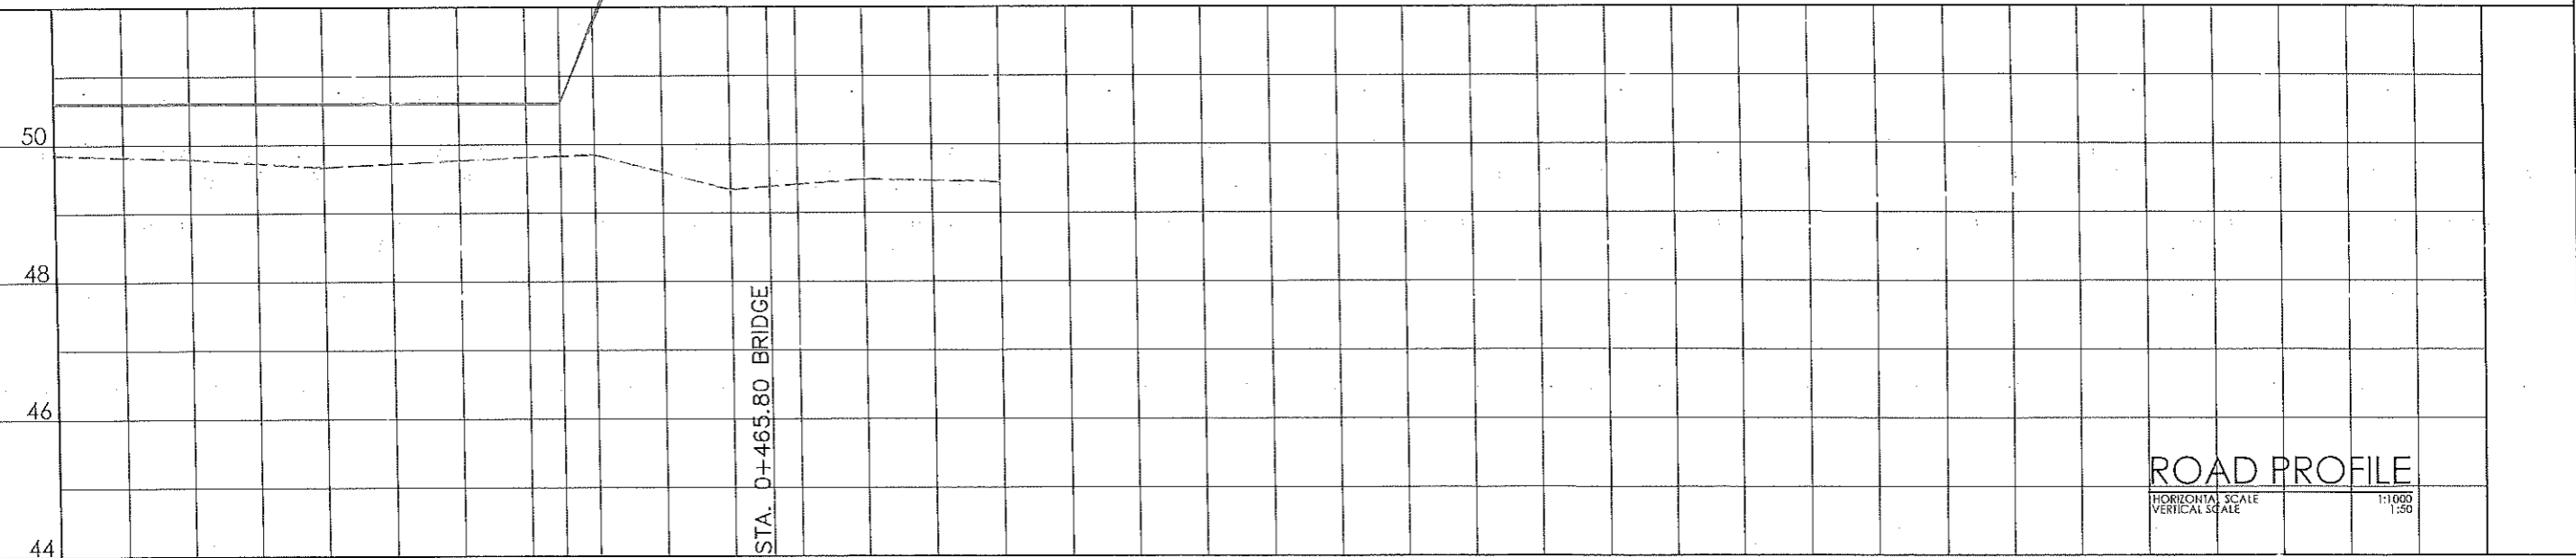


ROAD PROFILE  
HORIZONTAL SCALE 1:1000  
VERTICAL SCALE 1:20

STATION	0+360	0+380	0+400	0+420	0+440	0+460	0+480	0+500
FINISH GRADE ELEVATION	50.60	50.60	50.60	50.60	50.60	50.60	50.60	50.60
EXISTING ELEVATION	49.85	49.79	49.67	49.77	49.85	49.34	49.49	49.45


IMPLEMENTING AGENCY: REPUBLIC OF THE PHILIPPINES PROVINCE OF PAMPANGA <b>PROVINCIAL ENGINEER'S OFFICE</b> CAPITAL COMPOUND, STATION 0, CITY OF SAN FERNANDO, PAMPANGA	PROJECT TITLE: IMPROVEMENT/CONCRETING OF BARANGAY PATHWAY	PREPARED BY:  JULIE ANN L. SUNGLAO <small>ENGINEER I</small>  EDRALIN M. DANAN <small>ENGINEER II</small>	REVIEWED BY:  RAY P. MACASPAC <small>ACTING CHIEF OF INVESTIGATION AND SURVEY SECTION</small>	CHECKED BY:  ESMERALDO T. GULAPA <small>ENGINEER IV</small>	SUBMITTED BY:  WILFREDO A. MANALILI <small>ASSISTANT PROVINCIAL ENGINEER</small>	RECOMMENDING APPROVAL:  OLIMPIO M. PANGAN <small>PROVINCIAL ENGINEER</small>	APPROVED BY: HON. DENNIS G. PINEDA <small>GOVERNOR</small> BY THE AUTHORITY OF THE GOVERNOR:  ATTY. CHARLIE G. CHUA <small>PROVINCIAL ADMINISTRATOR</small>	SHEET CONTENT: AS SHOWN	SHEET NO.: 03 11
---	-----------------------------------------------------------------	---	---	----------------------------------------------------------------------	-------------------------------------------------------------------------------------------	---------------------------------------------------------------------------------------	---	----------------------------------	------------------------

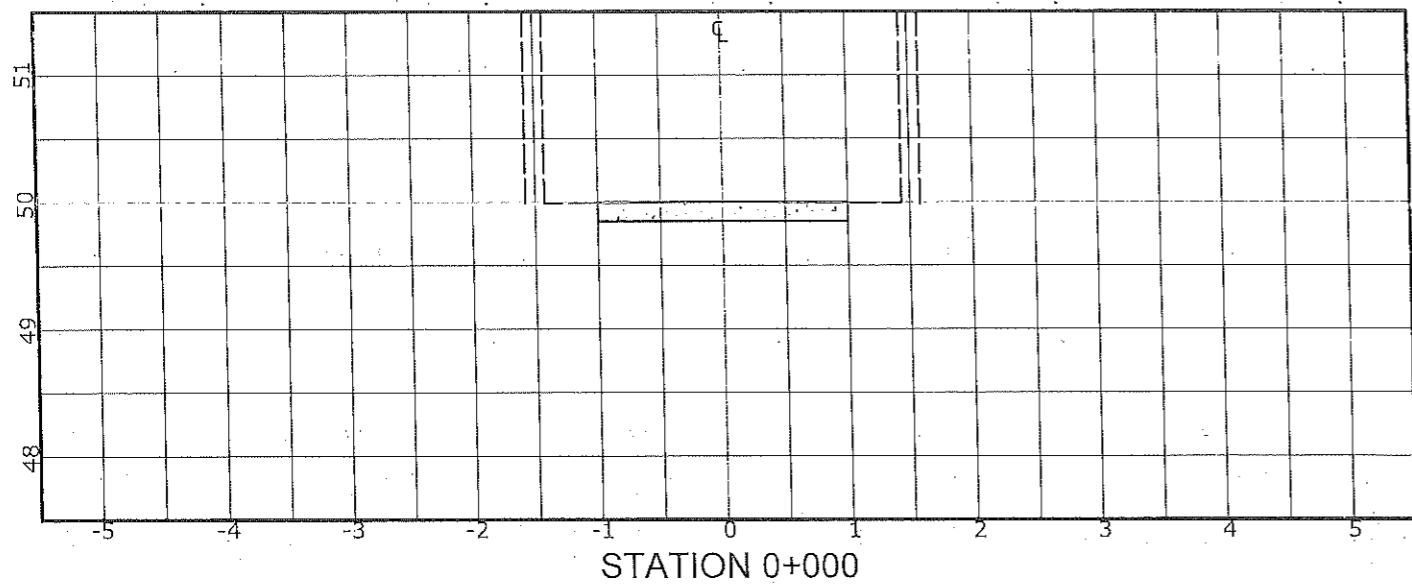


STATION 0+000

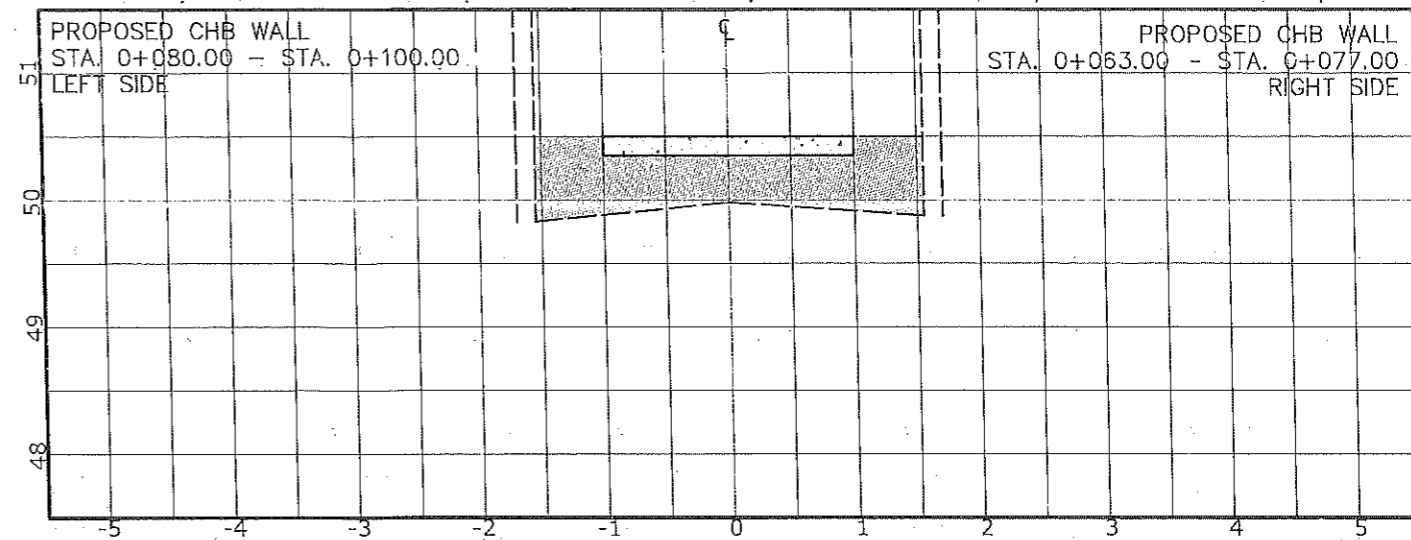

STATION 0+080  
Aemb = 1.51m<sup>2</sup>

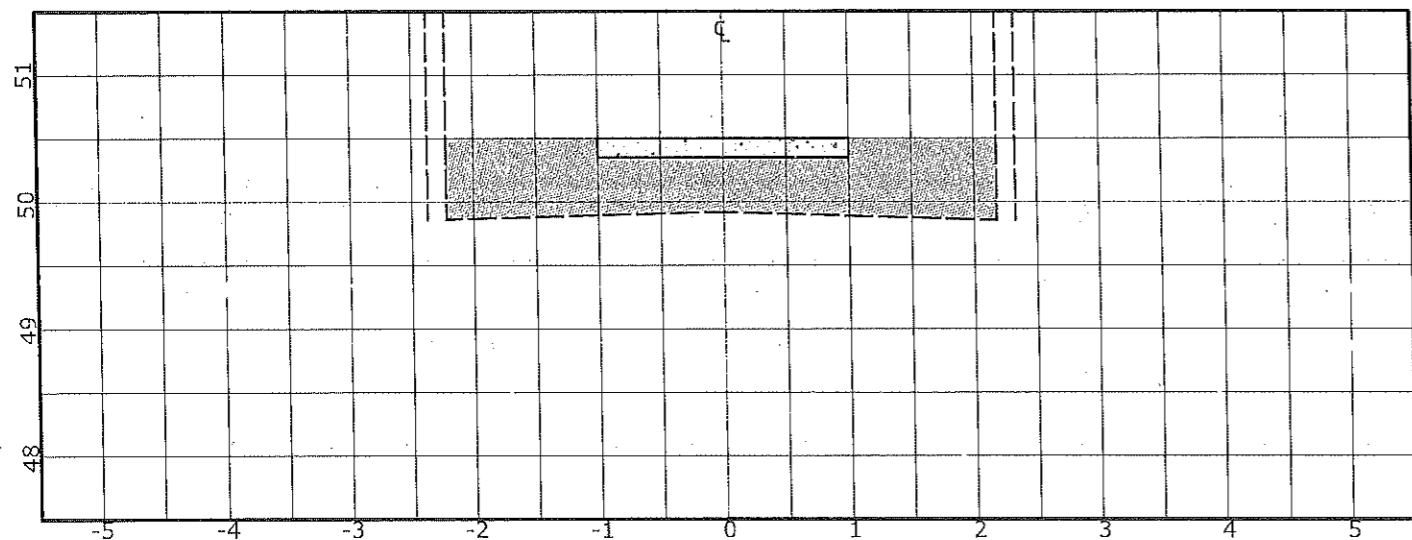

STATION 0+040  
Aemb = 2.39m<sup>2</sup>

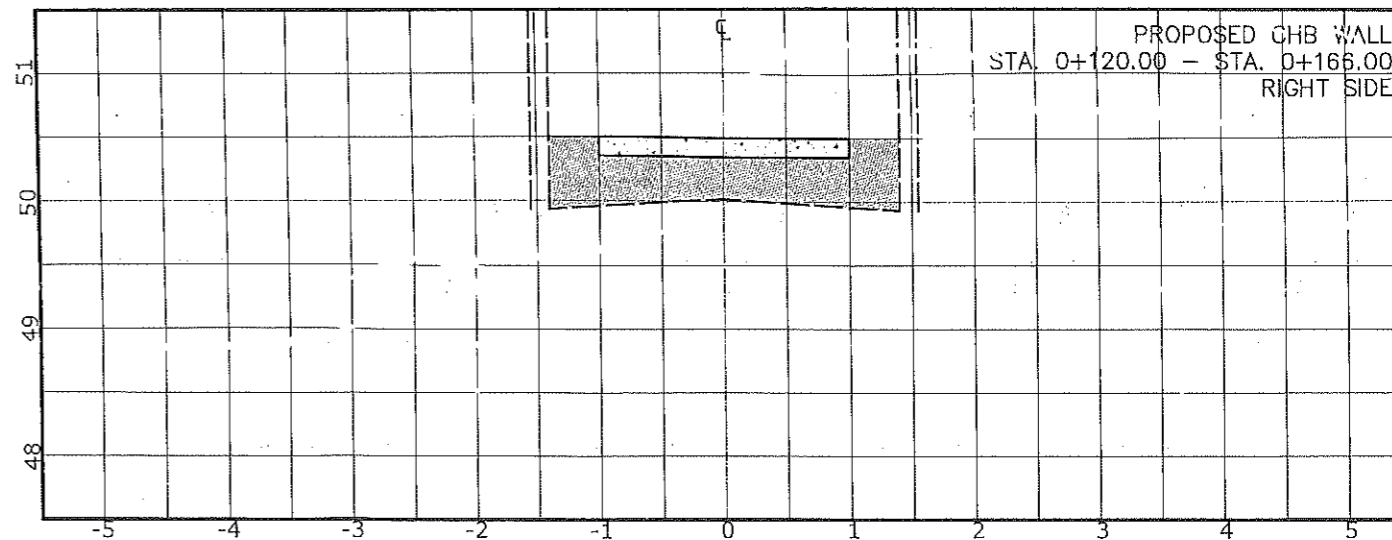



STATION 0+120  
Aemb = 1.17m<sup>2</sup>


ROAD 1 SECTION

SCALE


1:60

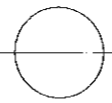

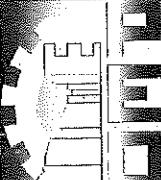
IMPLEMENTING AGENCY:	PROJECT TITLE:	PREPARED BY:	REVIEWED BY:	CHECKED BY:	SUBMITTED BY:	RECOMMENDING APPROVAL:	APPROVED BY:	SHEET CONTENT:	SHEET NO:
 <p>REPUBLIC OF THE PHILIPPINES PROVINCE OF PAMPANGA <b>PROVINCIAL ENGINEER'S OFFICE</b> CAPITOL COMPOUND, STO NIÑO, CITY OF SAN FERNANDO, PAMPANGA</p>	<p>IMPROVEMENT/CONCRETING OF BARANGAY PATHWAY</p> <p>LOCATION: TELACSAH, MACABEBE, PAMPANGA</p>	<p><b>JULIE ANN L. SUNGLAO</b> (ENGINEER I)</p> <p><b>EDRALIN M. DANAN</b> ENGINEER II</p>	<p><b>RAY P. MACASPAC</b> ACTING CHIEF OF INVESTIGATION AND SURVEY SECTION</p>	<p><b>ESMERALDO T. GULAPA</b> ENGINEER IV</p>	<p><b>WILFREDO A. MANALILI</b> ASSISTANT PROVINCIAL ENGINEER</p>	<p><b>OLIMPIO M. PANGAN</b> PROVINCIAL ENGINEER</p>	<p><b>HON. DENNIS G. PINEDA</b> GOVERNOR BY THE AUTHORITY OF THE GOVERNOR:</p> <p><b>ATTY. CHARLIE G. CHUA</b> PROVINCIAL ADMINISTRATOR</p>	<p>AS SHOWN</p>	<p>04 11</p>

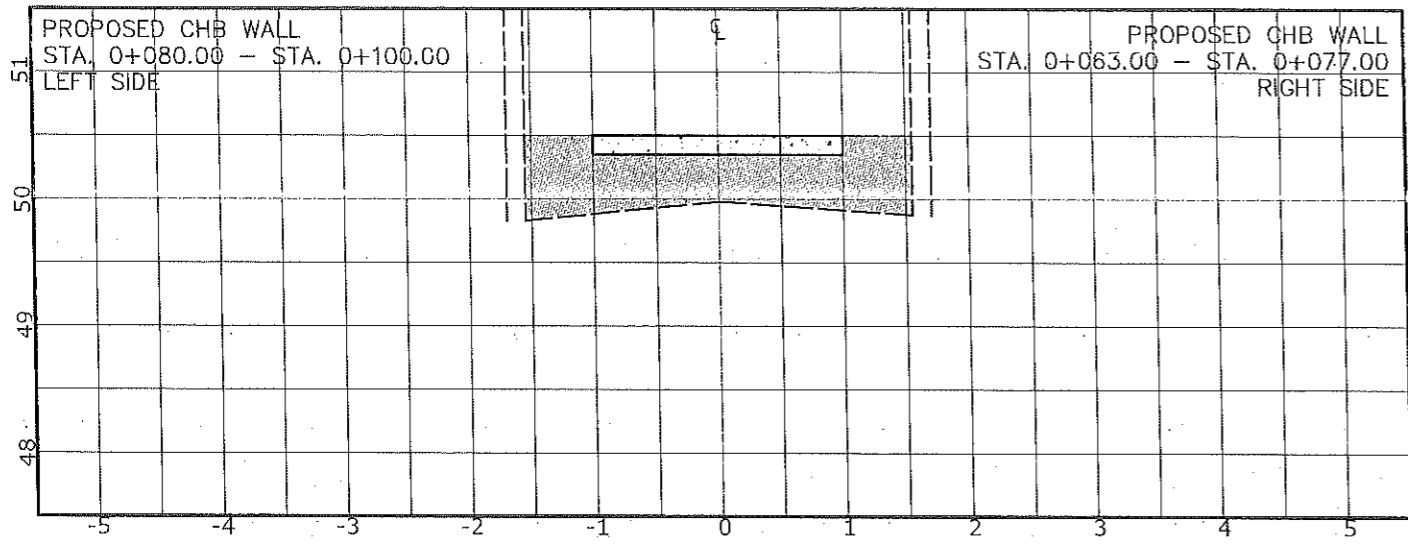


STATION 0+080  
Aemb = 1.51m<sup>2</sup>

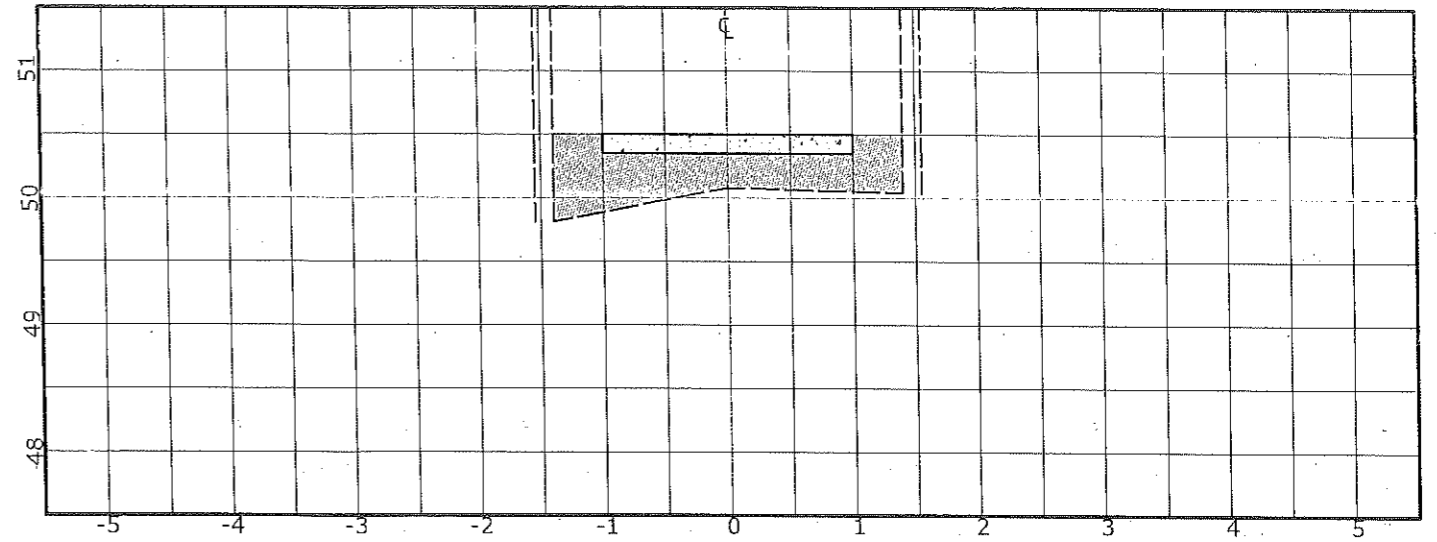

STATION 0+160  
Aemb = 1.09m<sup>2</sup>

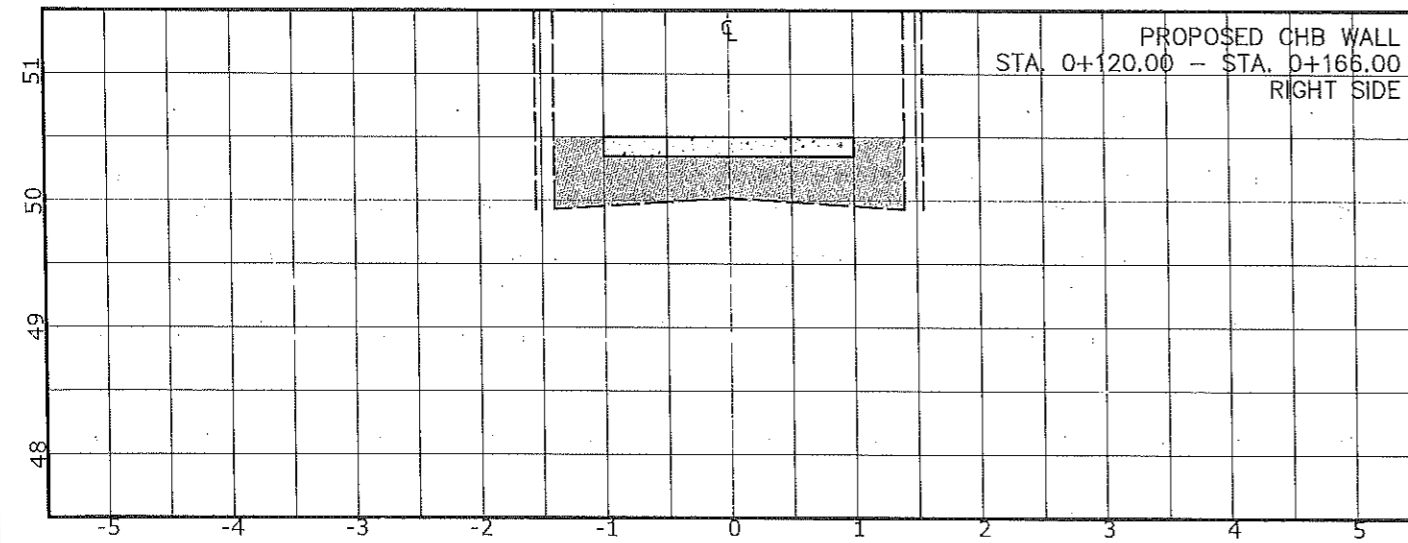


STATION 0+120  
Aemb = 1.17m<sup>2</sup>

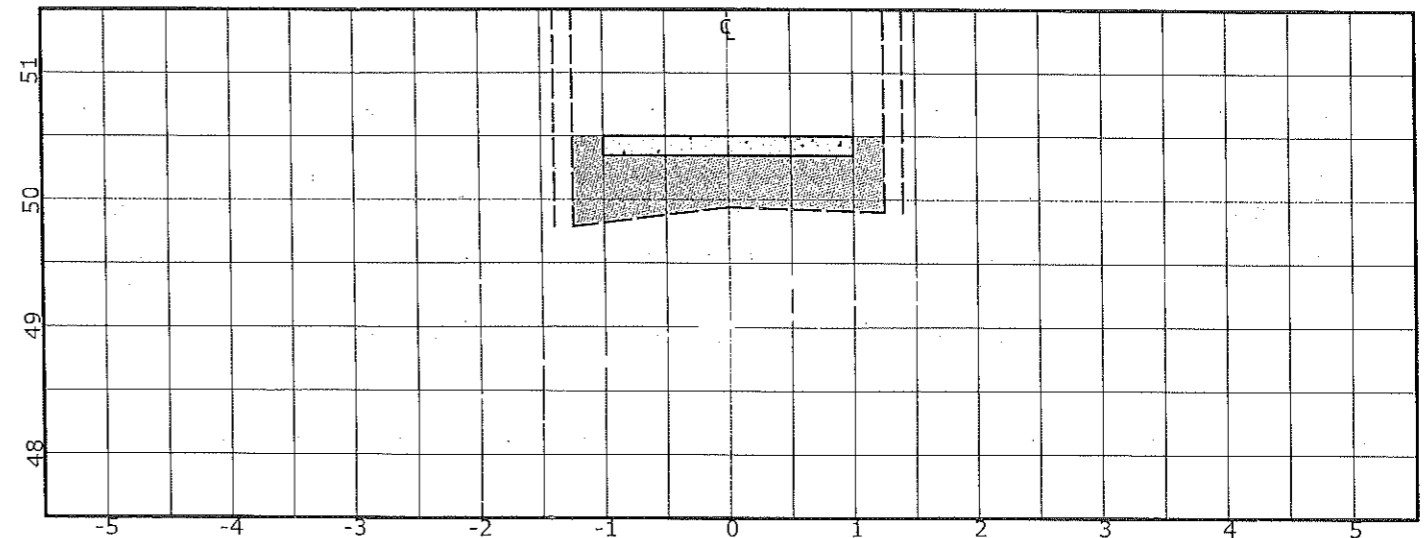






STATION 0+180  
Aemb = 1.22m<sup>2</sup>

ROAD 1 SECTION

SCALE 1:60

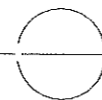

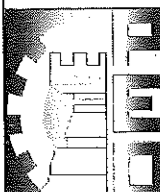
<p>IMPLEMENTING AGENCY:</p>  <p>REPUBLIC OF THE PHILIPPINES PROVINCE OF PAMPANGA <b>PROVINCIAL ENGINEER'S OFFICE</b> CAPITOL COMPOUND, 510 5110, CITY OF SAN FERNANDO, PAMPANGA</p>	<p>PROJECT TITLE:</p> <p>IMPROVEMENT/CONCRETING OF BARANGAY PATHWAY</p> <p>LOCATION: TELACSAH, MACABEBE, PAMPANGA</p>	<p>PREPARED BY:</p> <p><b>JULIE ANN L. SUNGLAO</b> ENGINEER I</p> <p><b>EDRALIN M. DANAN</b> ENGINEER II</p>	<p>REVIEWED BY:</p> <p><b>RAY P. MACASPAC</b> ACTING CHIEF OF INVESTIGATION AND SURVEY SECTION</p>	<p>CHECKED BY:</p> <p><b>ESMERALDO T. GULAPA</b> ENGINEER IV</p>	<p>SUBMITTED BY:</p> <p><b>WILFREDO A. MANALILI</b> ASSISTANT PROVINCIAL ENGINEER</p>	<p>RECOMMENDING APPROVAL:</p> <p><b>OLIMPIO M. PANGAN</b> PROVINCIAL ENGINEER</p>	<p>APPROVED BY:</p> <p><b>HON. DENNIS G. PINEDA</b> GOVERNOR BY THE AUTHORITY OF THE GOVERNOR:</p> <p><b>ATTY. CHARLIE G. CHUA</b> PROVINCIAL ADMINISTRATOR</p>	<p>SHEET CONTENT:</p> <p>AS SHOWN</p>	<p>SHEET NO.:</p> <p>05 11</p>
---	---	---	---	----------------------------------------------------------------------	-------------------------------------------------------------------------------------------	---------------------------------------------------------------------------------------	---	---------------------------------------	------------------------------------

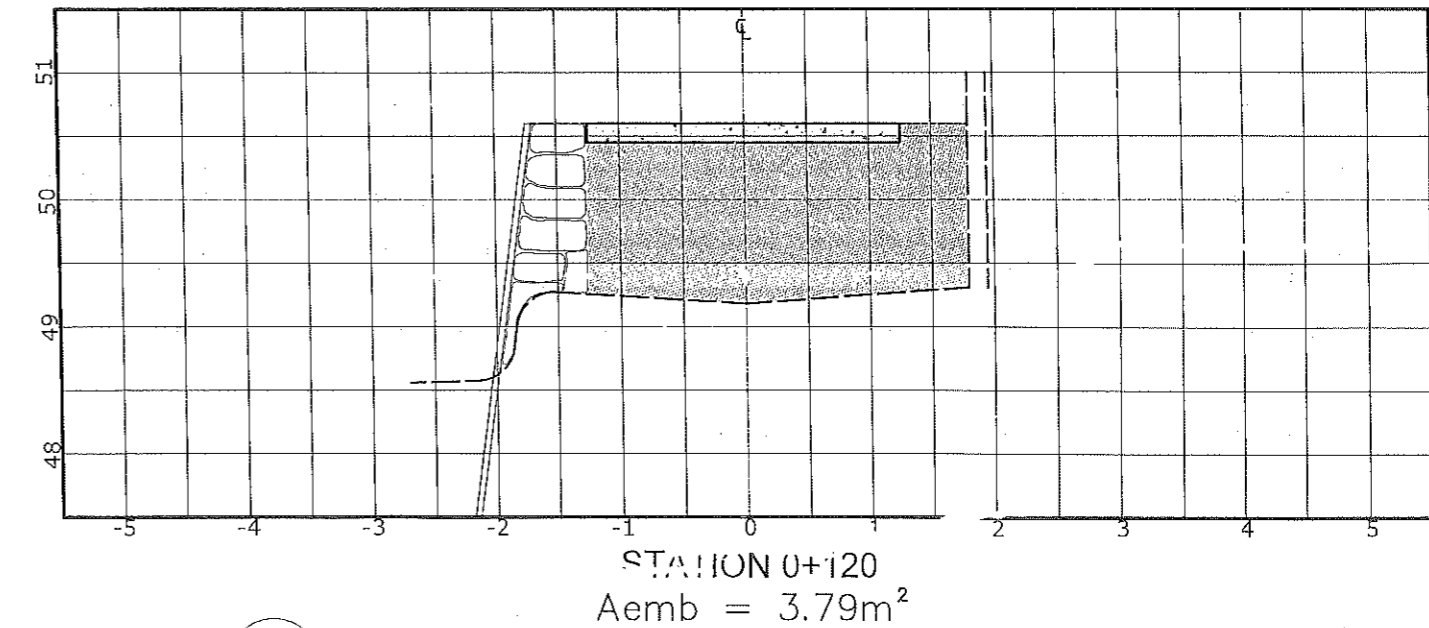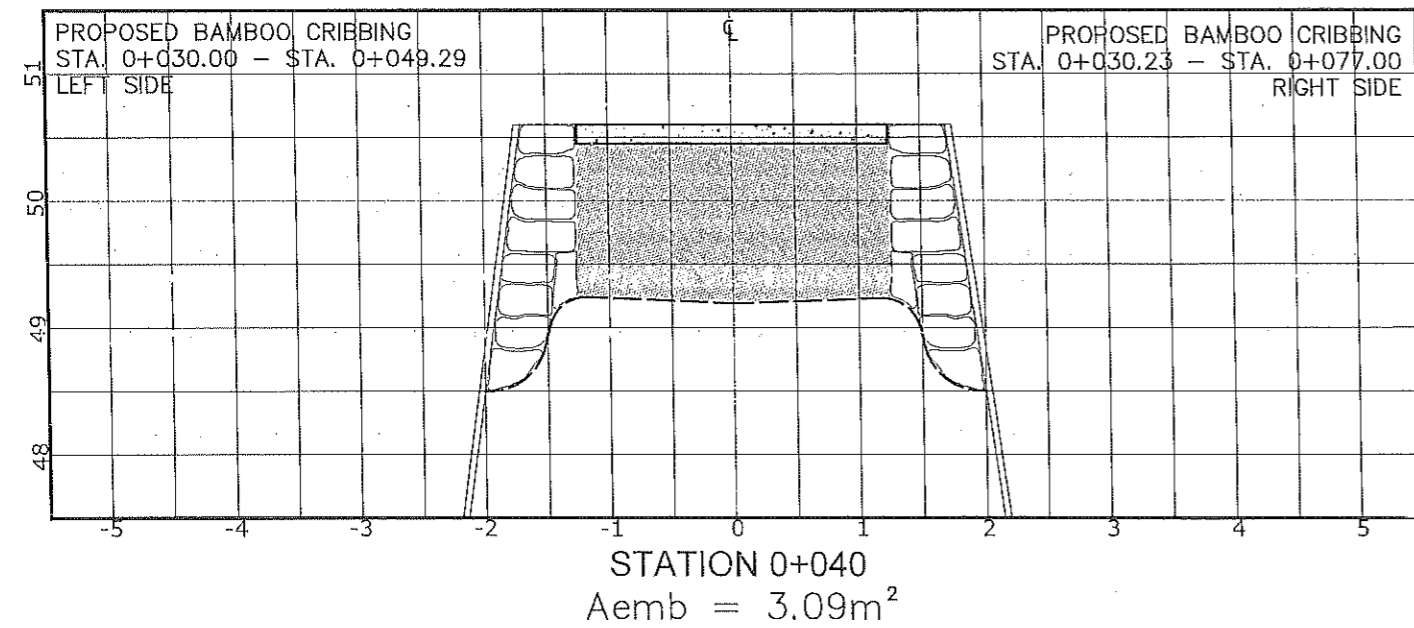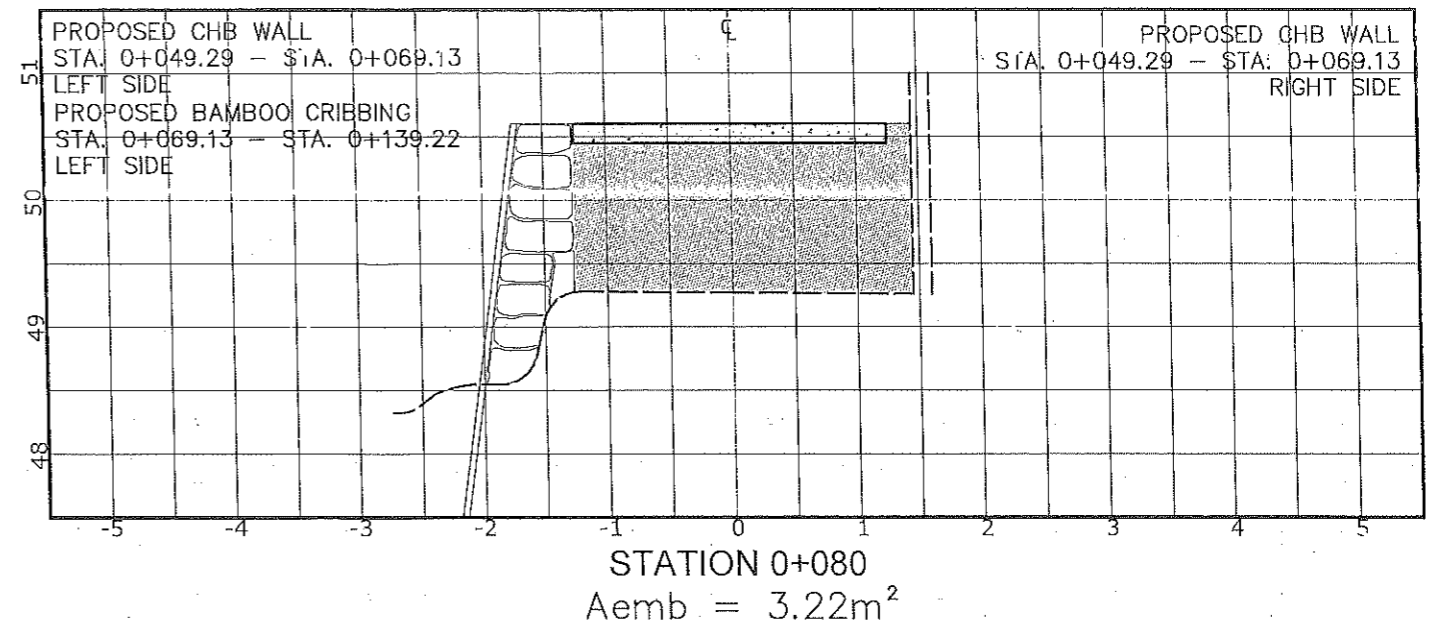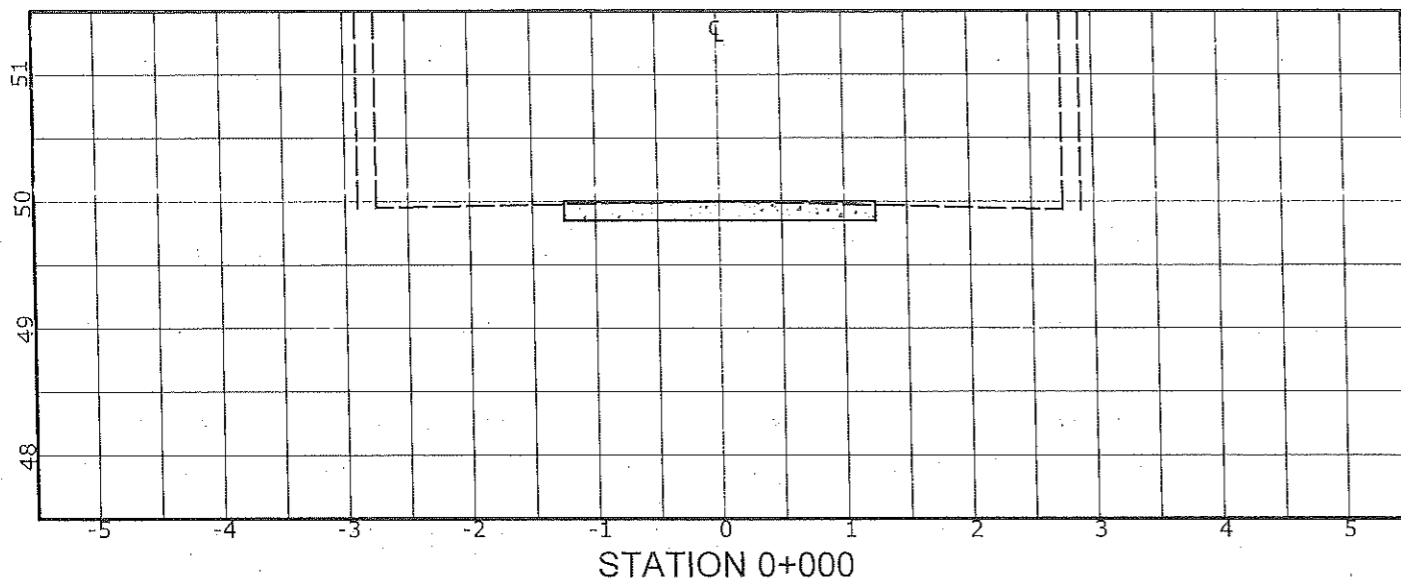



ROAD 2 SECTION

SCALE


1:60

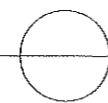

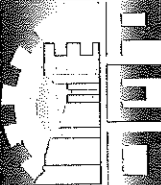
IMPLEMENTING AGENCY:	PROJECT TITLE:	PREPARED BY:	REVIEWED BY:	CHECKED BY:	SUBMITTED BY:	RECOMMENDING APPROVAL:	APPROVED BY:	SHEET CONTENT:	SHEET NO:
 <p>REPUBLIC OF THE PHILIPPINES PROVINCE OF PAMPANGA <b>PROVINCIAL ENGINEER'S OFFICE</b> CAPITOL COMPOUND, STO. MINSO, CITY OF SAN FERNANDO, PAMPANGA</p>	<p>IMPROVEMENT/CONCRETING OF BARANGAY PATHWAY</p> <p>LOCATION: TELACSAH, MACABEE, PAMPANGA</p>	<p><b>JULIE ANN E. SUNGLAO</b> ENGINEER I</p> <p><b>EDRALIN M. DANAN</b> ENGINEER II</p>	<p><b>RAY P. MACASPAC</b> ACTING CHIEF OF INVESTIGATION AND SURVEY SECTION</p>	<p><b>ESMERALDO T. GULAPA</b> ENGINEER IV</p>	<p><b>WILFREDO A. MANALILI</b> ASSISTANT PROVINCIAL ENGINEER</p>	<p><b>OLIMPIO M. PANGAN</b> PROVINCIAL ENGINEER</p>	<p><b>HON. DENNIS G. PINEDA</b> GOVERNOR BY THE AUTHORITY OF THE GOVERNOR:</p> <p><b>ATTY. CHARLIE G. CHUA</b> PROVINCIAL ADMINISTRATOR</p>	AS SHOWN	06 11

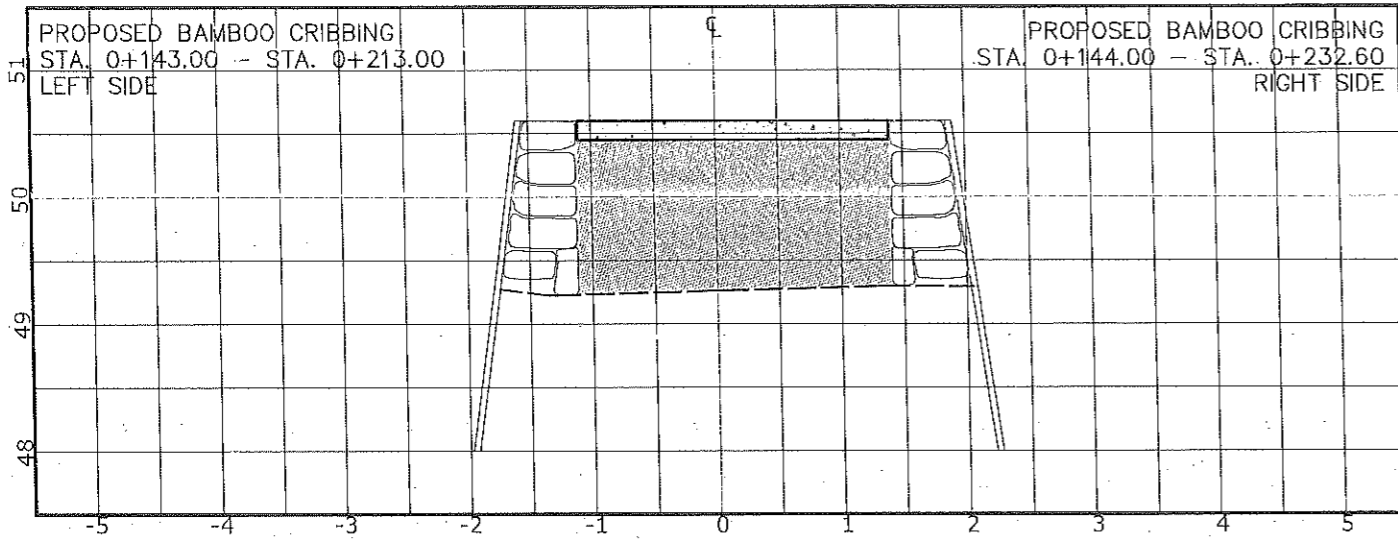


STATION 0+160  
Aemb = 2.96m<sup>2</sup>

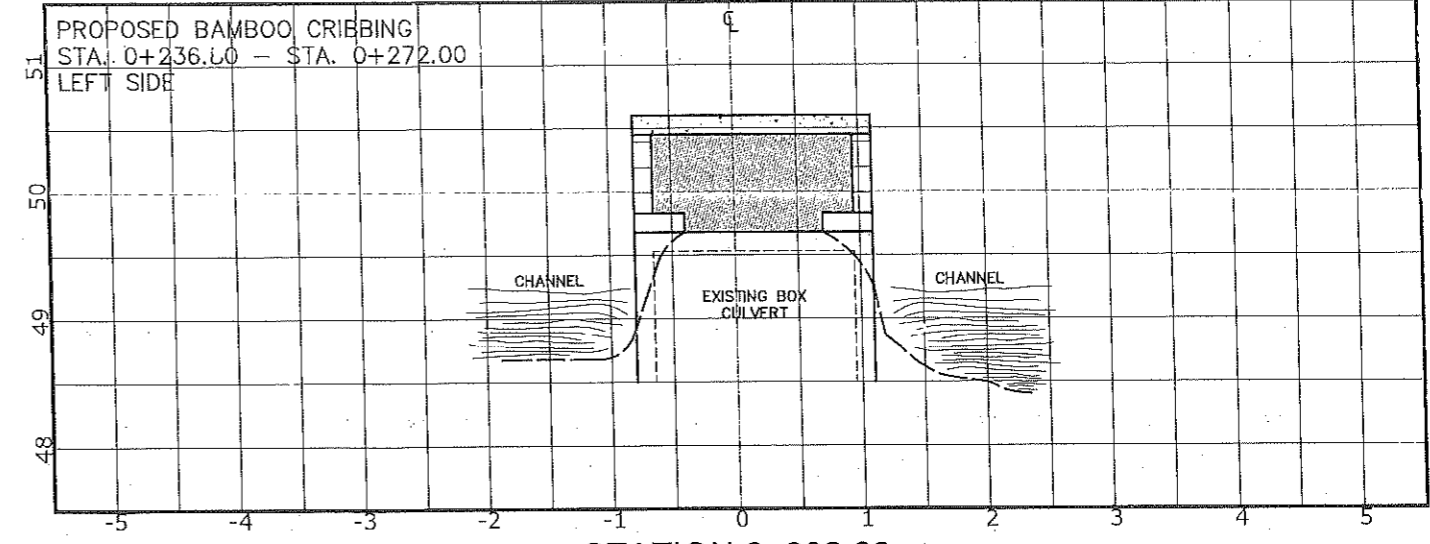

STATION 0+232.60  
Aemb = 1.16m<sup>2</sup>

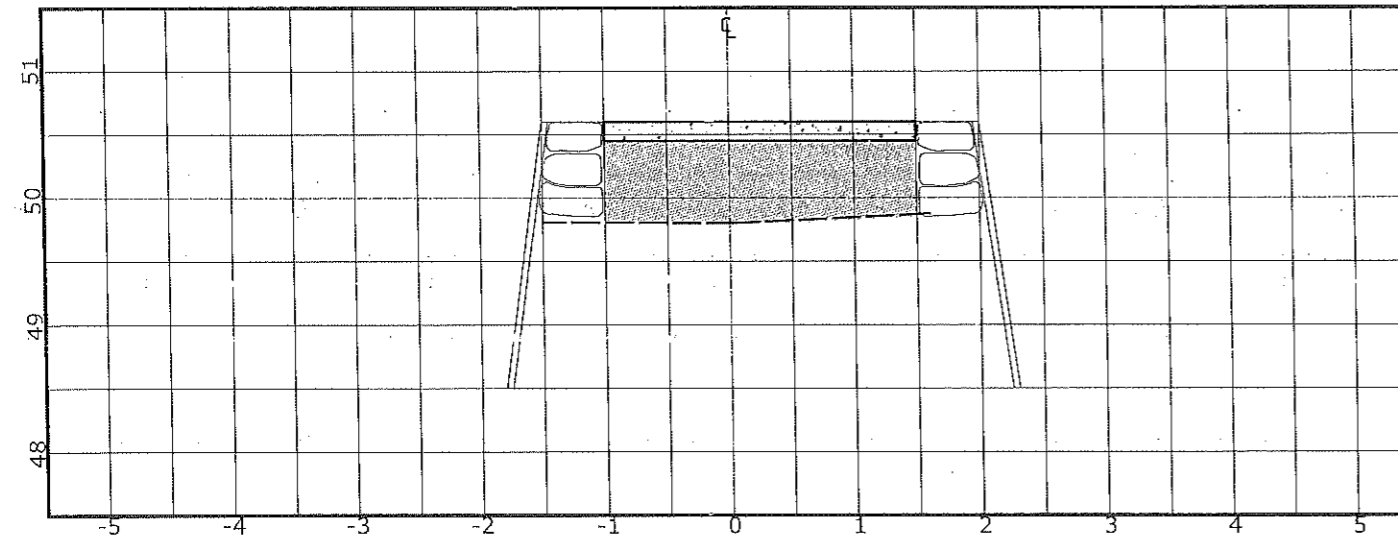


STATION 0+200  
Aemb = 1.59m<sup>2</sup>


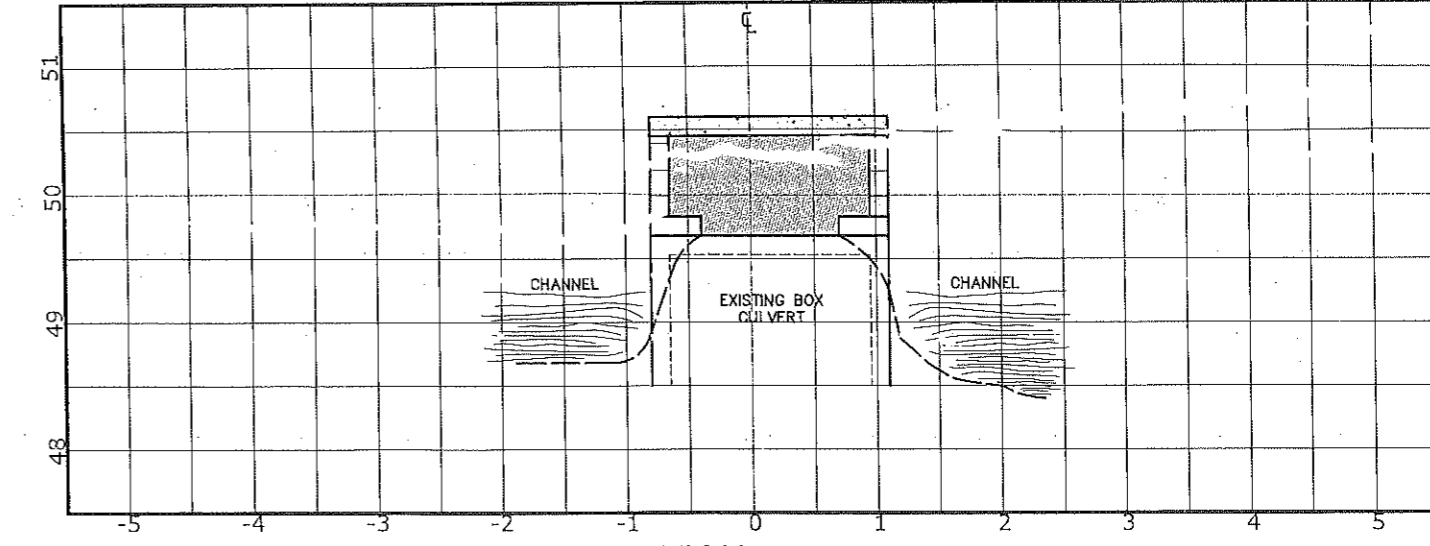



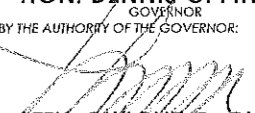



STATION 0+236.80  
Aemb = 1.26m<sup>2</sup>

ROAD 2 SECTION

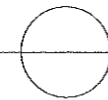
SCALE 1:60

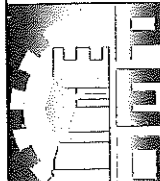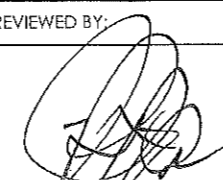


IMPLEMENTING AGENCY:  REPUBLIC OF THE PHILIPPINES PROVINCE OF PAMPANGA <b>PROVINCIAL ENGINEER'S OFFICE</b> CAPITOL COMPOUND, 510 ZIÑO, CITY OF SAN FERNANDO, PAMPANGA	PROJECT TITLE: <b>IMPROVEMENT/CONCRETING          OF BARANGAY PATHWAY</b> LOCATION: TELACSAN, MACABEBE, PAMPANGA	PREPARED BY: <b>JULIE ANN L. SUNGLAO</b> <small>ENGINEER I</small> <b>EDRALIN M. DANAN</b> <small>ENGINEER II</small>	REVIEWED BY:  <b>RAY P. MACASPAC</b> <small>ACTING CHIEF OF INVESTIGATION          AND SURVEY SECTION</small>	CHECKED BY:  <b>ESMERALDO T. GULARA</b> <small>ENGINEER IV</small>	SUBMITTED BY:  <b>WILFREDO A. MANAHIL</b> <small>ASSISTANT PROVINCIAL ENGINEER</small>	RECOMMENDING APPROVAL:  <b>OLIMPIO M. PANGAN</b> <small>PROVINCIAL ENGINEER</small>	APPROVED BY: <b>HON. DENNIS G. PINEDA</b> <small>GOVERNOR</small> BY THE AUTHORITY OF THE GOVERNOR:  <b>ATTY. CHARLIE G. CHUA</b> <small>PROVINCIAL ADMINISTRATOR</small>	SHEET CONTENT: AS SHOWN SHEET NO: 07 11
---	---	---	---	---	---	---	---	-----------------------------------------------------------

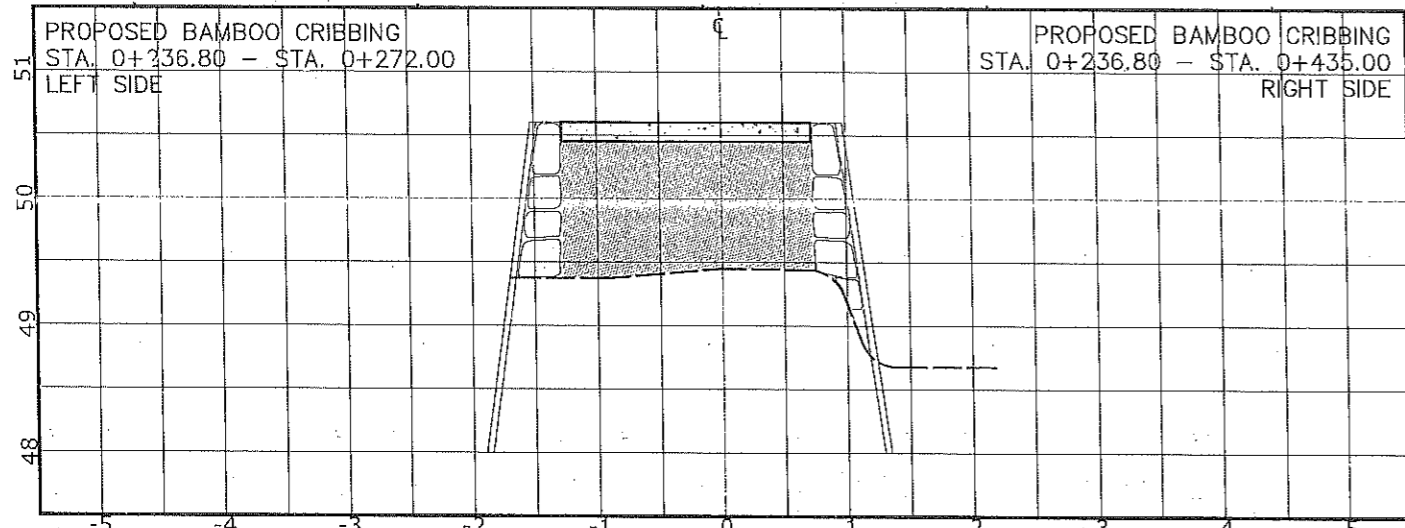


STATION 0+240  
Aemb = 2.07m<sup>2</sup>

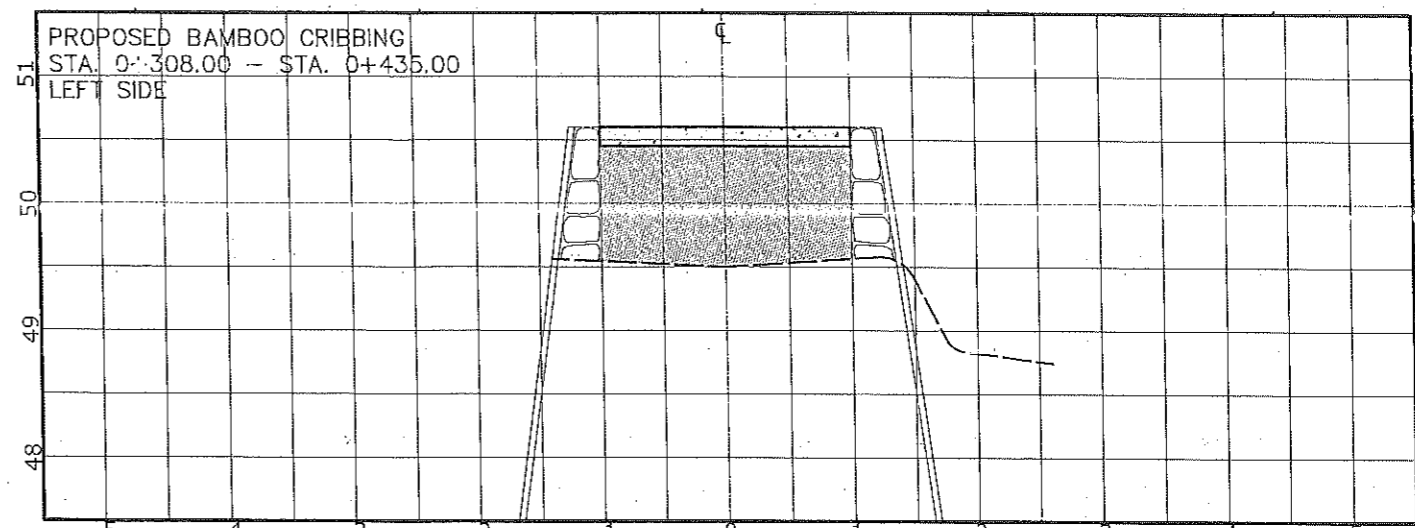

STATION 0+320  
Aemb = 1.84m<sup>2</sup>

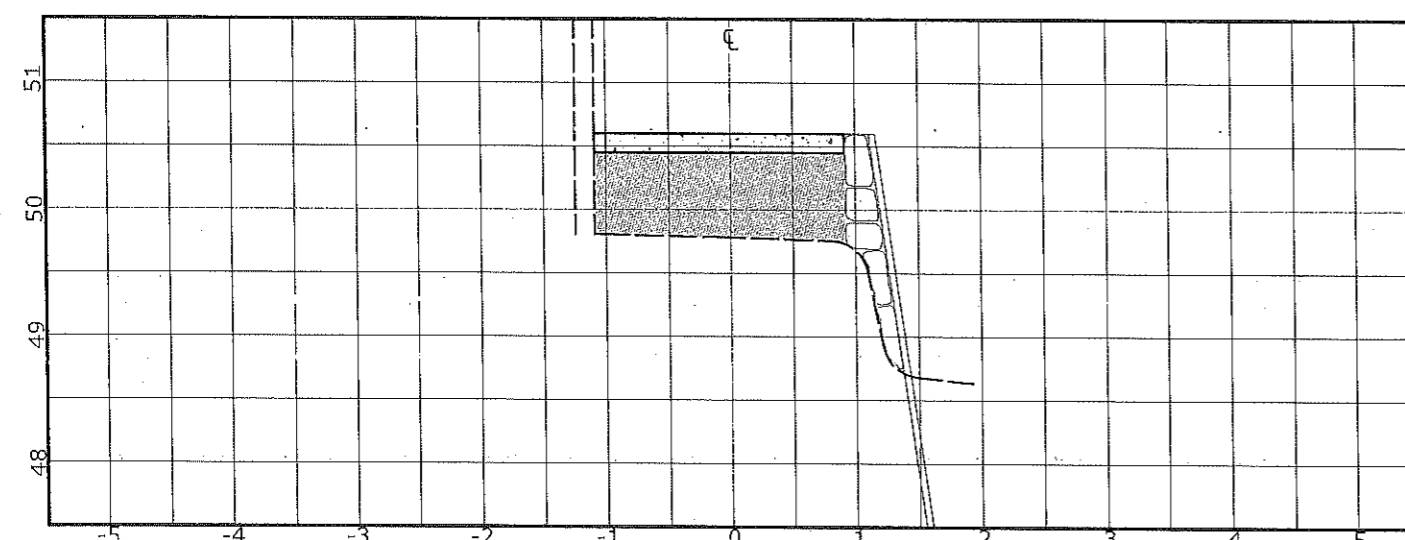


STATION 0+280  
Aemb = 1.34m<sup>2</sup>

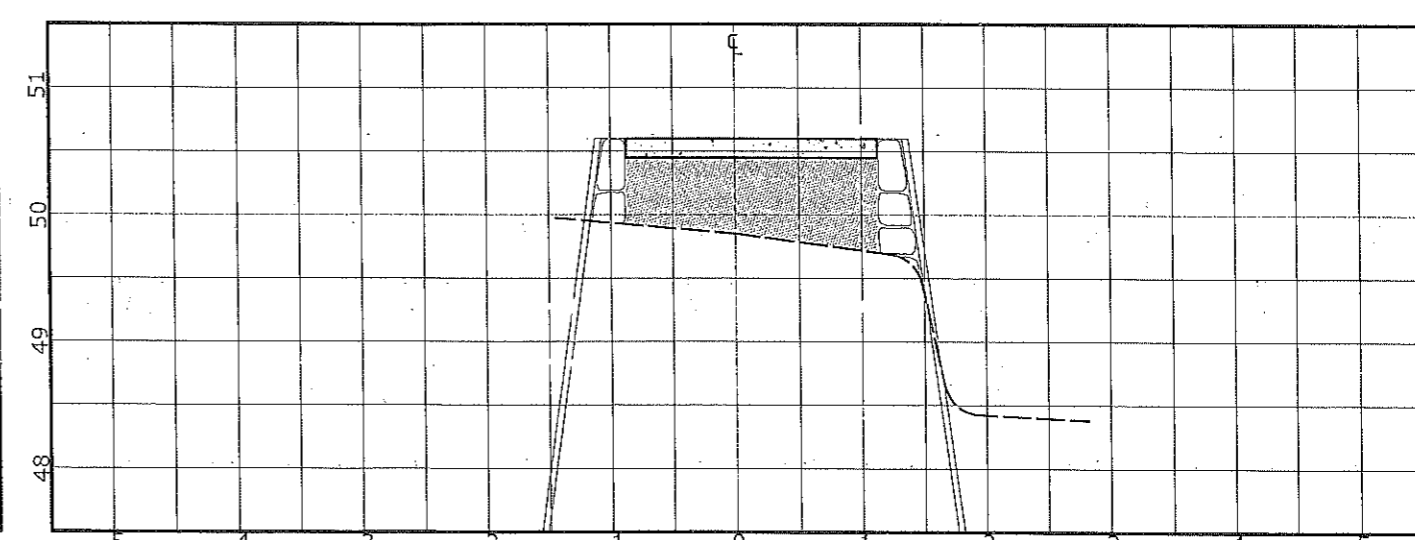


STATION 0+360  
Aemb = 1.25m<sup>2</sup>


ROAD 2 SECTION

SCALE 1:60

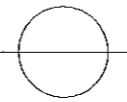

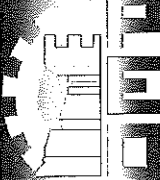
<p>IMPLEMENTING AGENCY:</p>  <p>REPUBLIC OF THE PHILIPPINES PROVINCE OF PAMPANGA</p> <p><b>PROVINCIAL ENGINEER'S OFFICE</b></p> <p>CANTON, CANTON, STO NINO, CITY OF SAN FERNANDO, PAMPANGA</p>	<p>PROJECT TITLE:</p> <p>IMPROVEMENT/CONCRETING OF BARANGAY PATHWAY</p> <p>LOCATION: TRACSAH, MACABEBE, PAMPANGA</p>	<p>PREPARED BY:</p> <p><i>Julie Ann L. Sunglao</i> JULIE ANN L. SUNGLAO ENGINEER I</p> <p><i>Edralin M. Danan</i> EDRALIN M. DANAN ENGINEER II</p>	<p>REVIEWED BY:</p> <p><i>Ray P. Macaspac</i> RAY P. MACASPAC ACTING CHIEF OF INVESTIGATION AND SURVEY SECTION</p>	<p>CHECKED BY:</p> <p><i>Esmeraldo T. Gulapa</i> ESMERALDO T. GULAPA ENGINEER IV</p>	<p>SUBMITTED BY:</p> <p><i>Wilfredo A. Manalili</i> WILFREDO A. MANALILI ASSISTANT PROVINCIAL ENGINEER</p>	<p>RECOMMENDING APPROVAL:</p> <p><i>Olimpio M. Pangan</i> OLIMPIO M. PANGAN PROVINCIAL ENGINEER</p>	<p>APPROVED BY:</p> <p>HON. DENNIS G. PINEDA GOVERNOR BY THE AUTHORITY OF THE GOVERNOR:</p> <p><i>Atty. Charlie G. Chua</i> ATTY. CHARLIE G. CHUA PROVINCIAL ADMINISTRATOR</p>	<p>SHEET CONTENT:</p> <p>AS SHOWN</p> <p>SHEET NO:</p> <p>08 11</p>
---	---	---	---	----------------------------------------------------------------------------------------------	---	---	---	-------------------------------------------------------------------------




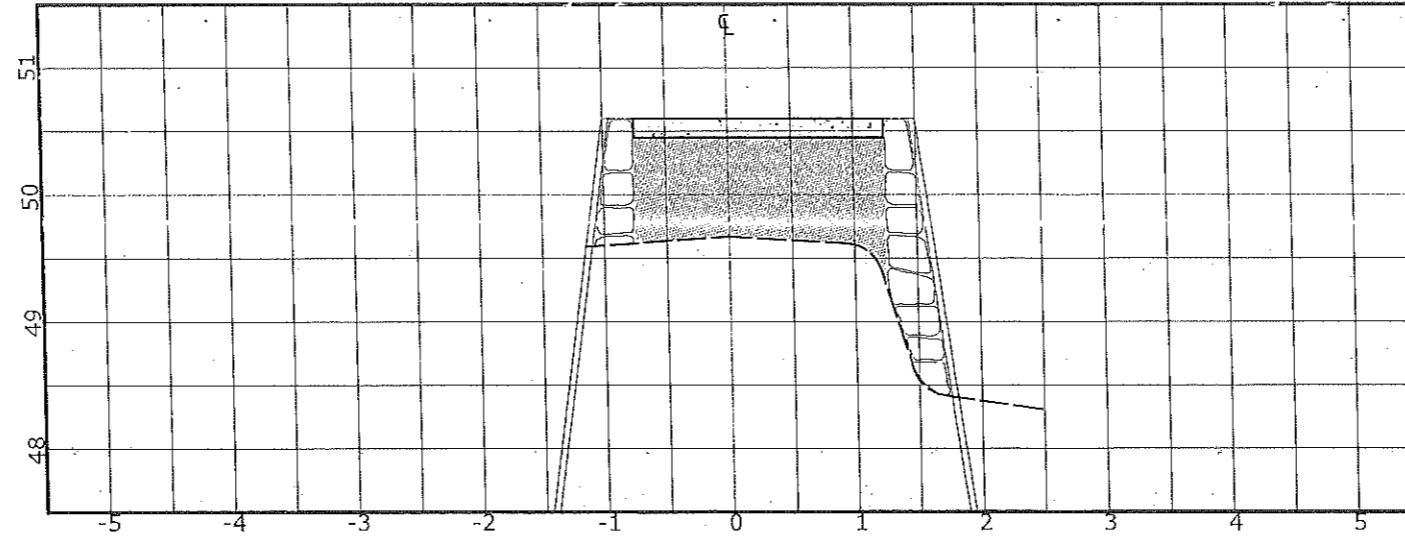


STATION 0+400  
 $A_{amb} = 1.65m^2$

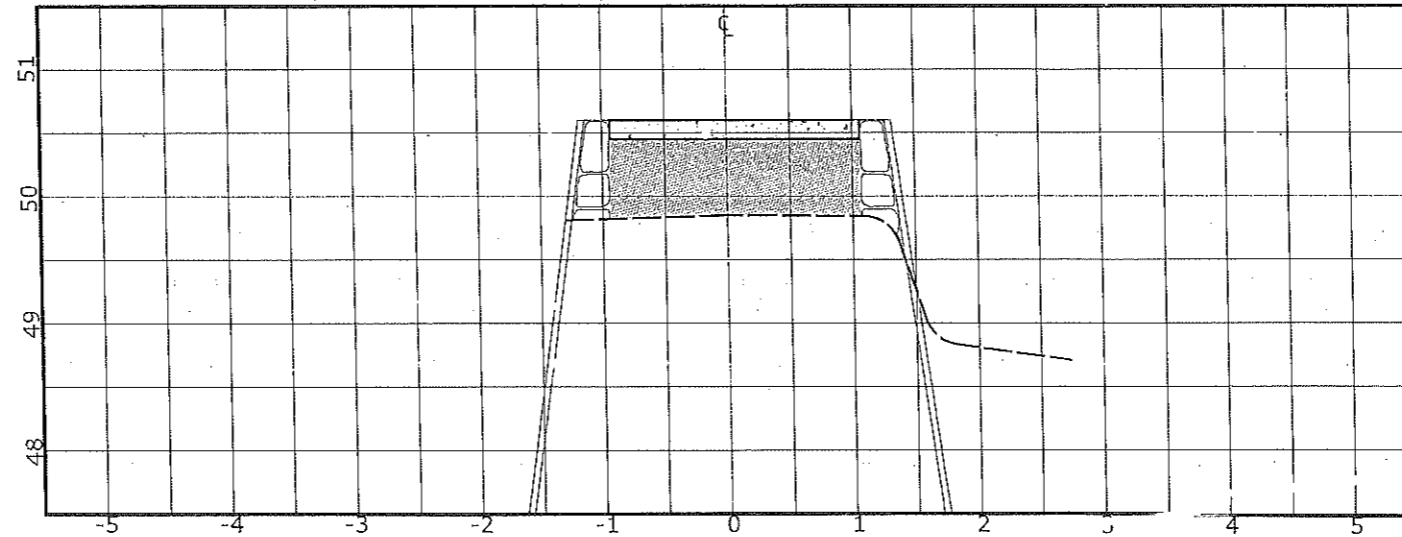


STATION 0+435  
 $A_{amb} = 1.22m^2$

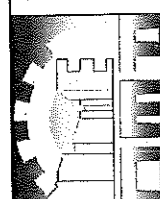IMPLEMENTING AGENCY:	PROJECT TITLE:	PREPARED BY:	REVIEWED BY:	CHECKED BY:	SUBMITTED BY:	RECOMMENDING APPROVAL:	APPROVED BY:	SHEET CONTENT:	SHEET NO:
 <p>REPUBLIC OF THE PHILIPPINES          PROVINCE OF PAMPANGA  <b>PROVINCIAL ENGINEER'S OFFICE</b>          CAPITUL COMPOUND, 810 NINO, CITY OF SAN FERNANDO, PAMPANGA</p>	<p>IMPROVEMENT/CONCRETING          OF BARANGAY PATHWAY</p> <p>LOCATION: TELACSAH, MACABEBE, PAMPANGA</p>	<p><i>Julie Ann L. Sunglao</i>  <b>JULIE ANN L. SUNGLAO</b>  <small>ENGINEER I</small></p> <p><i>Edralin M. Danan</i>  <b>EDRALIN M. DANAN</b>  <small>ENGINEER II</small></p>	<p><i>Ray F. Macaspac</i>  <b>RAY F. MACASPAC</b>  <small>ACTING CHIEF OF INVESTIGATION          AND SURVEY SECTION</small></p>	<p><i>Esmeraldo T. Gulapa</i>  <b>ESMERALDO T. GULAPA</b>  <small>ENGINEER IV</small></p>	<p><i>Wilfredo A. Manahli</i>  <b>WILFREDO A. MANAHLI</b>  <small>ASSISTANT PROVINCIAL ENGINEER</small></p>	<p><i>Olimpio M. Pangan</i>  <b>OLIMPIO M. PANGAN</b>  <small>PROVINCIAL ENGINEER</small></p>	<p><b>HON. DENNIS G. PINEDA</b>  <small>GOVERNOR</small>          BY THE AUTHORITY OF THE GOVERNOR:</p> <p><i>Atty. Charlie G. Chua</i>  <b>ATTY. CHARLIE G. CHUA</b>  <small>PROVINCIAL ADMINISTRATOR</small></p>	<p>AS SHOWN</p> <p>09 11</p>	

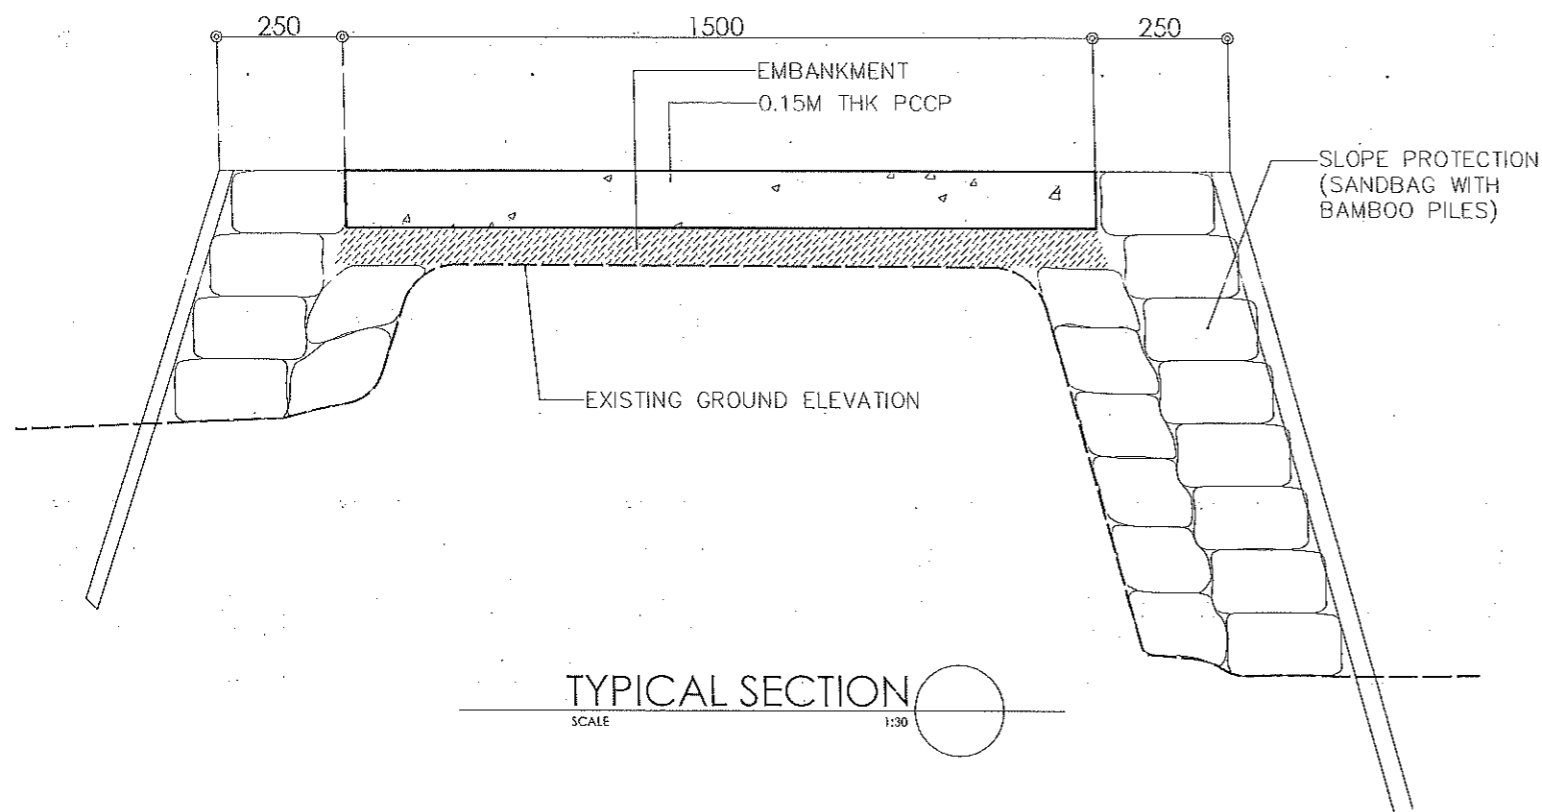


TYPICAL SECTION

SCALE 1:30

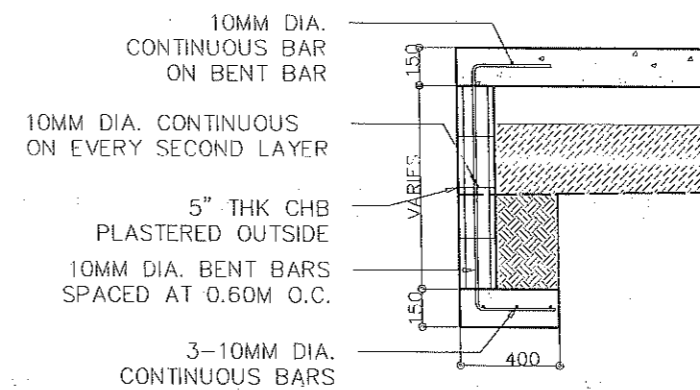


DETAIL OF CHB WALL

SCALE 1:30

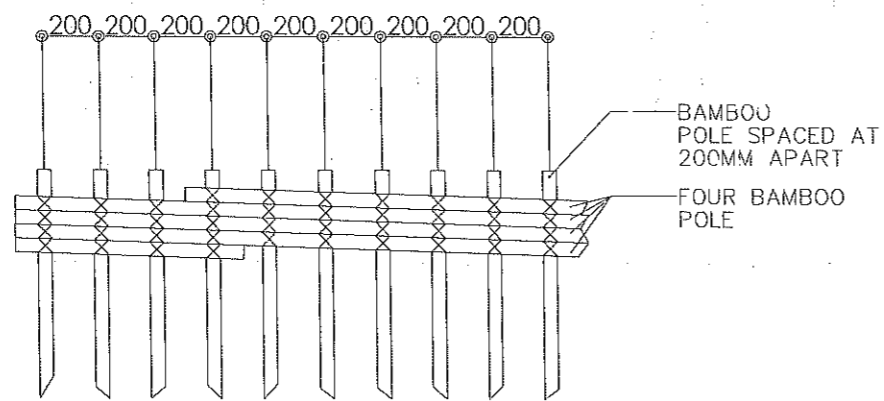

DETAIL OF BAMBOO PILES





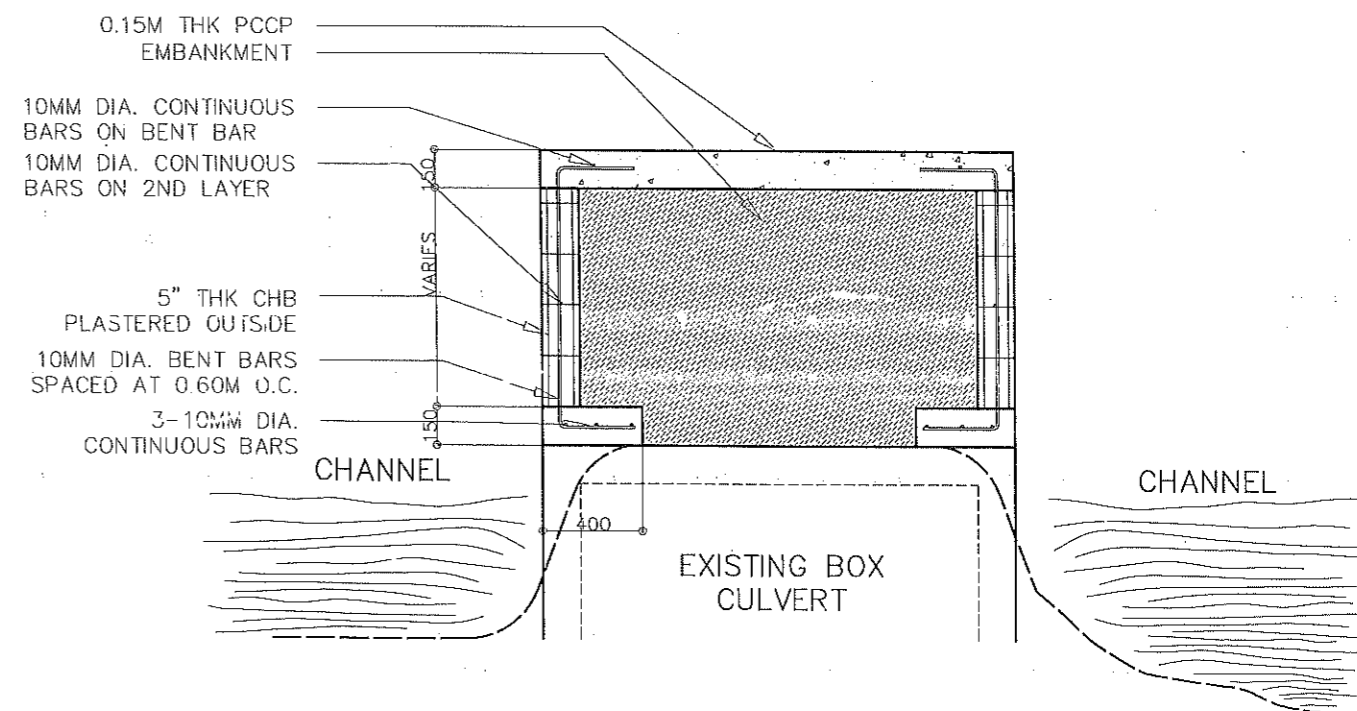


SCALE NTS



DETAIL OF CHB WALL AT EXISTING BOX CULVERT

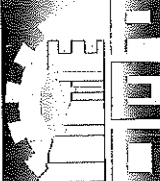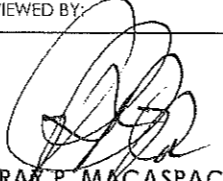
SCALE

1:30

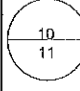IMPLEMENTING AGENCY:	PROJECT TITLE:	PREPARED BY:	REVIEWED BY:	CHECKED BY:	SUBMITTED BY:	RECOMMENDING APPROVAL:	APPROVED BY:	SHEET CONTENT:	SHEET NO.:
 REPUBLIC OF THE PHILIPPINES PROVINCE OF PAMPANGA <b>PROVINCIAL ENGINEER'S OFFICE</b> CAPITOL COMPOUND, STO NINO, CITY OF SAN FERNANDO, PAMPANGA	IMPROVEMENT/CONCRETING OF BARANGAY PATHWAY LOCATION: TELACSAN, MACABEBE, PAMPANGA	<b>JULIE ANN L. SUNGLAO</b> ENGINEER I <b>EDRALIN M. DANAN</b> ENGINEER II	 <b>RAY P. MACASPAC</b> ACTING CHIEF OF INVESTIGATION AND SURVEY SECTION	 <b>ESMERALDO T. GULAPA</b> ENGINEER IV	 <b>WILFREDO A. MANALILI</b> ASSISTANT PROVINCIAL ENGINEER	 <b>OLIMPIO M. HANGAN</b> PROVINCIAL ENGINEER	<b>HON. DENNIS G. PINEDA</b> GOVERNOR BY THE AUTHORITY OF THE GOVERNOR:  <b>ATTY. CHARLIE G. CHUA</b> PROVINCIAL ADMINISTRATOR	AS SHOWN	



LOCATION MAP  
SCALE 1:10000

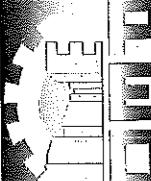IMPLEMENTING AGENCY:	PROJECT TITLE:	PREPARED BY:	REVIEWED BY:	CHECKED BY:	SUBMITTED BY:	RECOMMENDING APPROVAL:	APPROVED BY:	SHEET CONTENT:	SHEET NO.:
 <p>REPUBLIC OF THE PHILIPPINES PROVINCE OF PAMPANGA <b>PROVINCIAL ENGINEER'S OFFICE</b> CAPITAL COMPOUND, 510 NINO, CITY OF SAN FERNANDO, PAMPANGA</p>	<p>IMPROVEMENT/CONCRETING OF BARANGAY PATHWAY</p> <p>LOCATION: TELACSAH, MACABERE, PAMPANGA</p>	<p><i>Julie Ann L. Sunglao</i> <b>JULIE ANN L. SUNGLAO</b> ENGINEER II</p> <p><i>Edralin M. Danan</i> <b>EDRALIN M. DANAN</b> ENGINEER II</p>	<p><i>Ray P. Macaspac</i> <b>RAY P. MACASPAC</b> ACTING CHIEF OF INVESTIGATION AND SURVEY SECTION</p>	<p><i>Esmeraldo T. Gulapa</i> <b>ESMERALDO T. GULAPA</b> ENGINEER IV</p>	<p><i>Wilfredo A. Manalili</i> <b>WILFREDO A. MANALILI</b> ASSISTANT PROVINCIAL ENGINEER</p>	<p><i>Olimpio M. Pangan</i> <b>OLIMPIO M. PANGAN</b> PROVINCIAL ENGINEER</p>	<p><b>HON. DENNIS G. PINEDA</b> GOVERNOR BY THE AUTHORITY OF THE GOVERNOR:</p> <p><i>Atty. Charlie G. Chua</i> <b>ATTY. CHARLIE G. CHUA</b> PROVINCIAL ADMINISTRATOR</p>	AS SHOWN	11 11