

**IMPROVEMENT OF BARANGAY
ROAD AT
SAN JOSE, STA. RITA, PAMPANGA**



ROAD 1:

SECTION 1:
LENGTH: 190.70 m.
WIDTH: 5.10 m.


SECTION 2:
LENGTH: 97 m.
WIDTH: 5.20 m.


SECTION 3:
LENGTH: 10.67 m.
WIDTH: 5.85 m.

ROAD 2:


SECTION:
LENGTH: 86.10 m.
WIDTH: 6.00 m.

VICINITY MAP

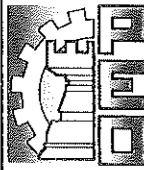 <p>REPUBLIC OF THE PHILIPPINES PROVINCE OF PAMPANGA PROVINCIAL ENGINEER'S OFFICE CAPITOL COMPOUND, CITY OF SAN FERNANDO, (P)</p>	PROJECT TITLE:	PREPARED BY:	CHECKED BY:	REVIEWED BY:	VERIFIED AND SUBMITTED BY:	RECOMMENDING APPROVAL:	APPROVED BY:	SHEET NO.
	IMPROVEMENT OF BARANGAY ROAD	MA. LYSSETH C. TIMBOL ENGINEERING ASSISTANT	RAY P. MACASPAC ACTING CHIEF, INVESTIGATION & SURVEY SECTION	RUSSEL L. HERNANDEZ CONSTRUCTION DIVISION HEAD	WILFREDO A. MANALILI ASSISTANT PROVINCIAL ENGINEER	OLIMPIO M. PANGAN PROVINCIAL ENGINEER	HON. DENNIS G. PINEDA GOVERNOR BY THE AUTHORITY OF THE GOVERNOR:	1
	LOCATION: SAN JOSE, STA. RITA, PAMPANGA	CAD BY: RACHELLE ANNE ZARROBON					ATTY CHARLIE G. CHUA PROVINCIAL ADMINISTRATOR	2

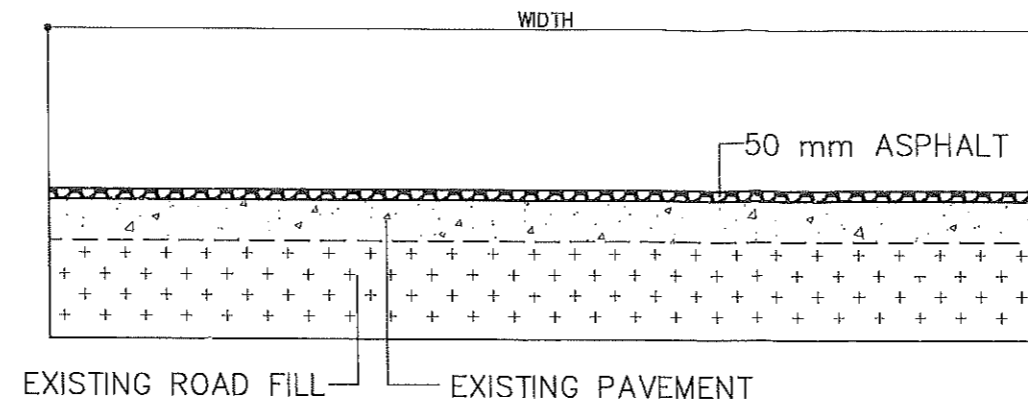

0.10 m thk REFLECTORIZED THERMOPLASTIC PAVEMENT MARKINGS WHITE

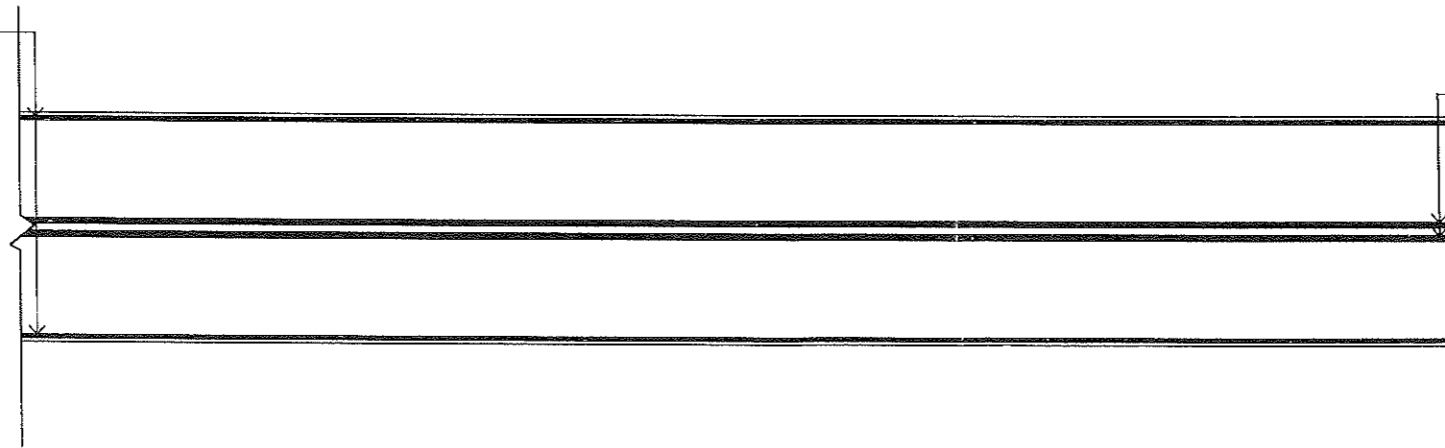

0.15 m thk REFLECTORIZED THERMOPLASTIC PAVEMENT MARKINGS YELLOW

TYPICAL PLAN

	REPUBLIC OF THE PHILIPPINES PROVINCE OF PAMPANGA PROVINCIAL ENGINEER'S OFFICE CAPITOL COMPOUND, CITY OF SAN FERNANDO, (P)	PROJECT TITLE: IMPROVEMENT OF BARANGAY ROAD	PREPARED BY: MA. LYSSETH C. TIMBOL ENGINEERING ASSISTANT	CHECKED BY: RAY P. MACASPAC ACTING CHIEF, INVESTIGATION & SURVEY SECTION	REVIEWED BY: RUSSEL L. HERNANDEZ CONSTRUCTION DIVISION HEAD	VERIFIED AND SUBMITTED BY: WENREDO A. MANALILI ASSISTANT PROVINCIAL ENGINEER	RECOMMENDING APPROVAL: OLIMPIO M. PANGAN PROVINCIAL ENGINEER	APPROVED BY: HON. DENNIS G. PINEDA GOVERNOR BY THE AUTHORITY OF THE GOVERNOR: ATTY. CHARLIE G. CHUA PROVINCIAL ADMINISTRATOR	SHEET NO. <div style="border: 1px solid black; border-radius: 50%; width: 30px; height: 30px; display: flex; align-items: center; justify-content: center; margin: 0 auto;"> 2 2 </div>
	LOCATION: SAN JOSE, STA. RITA, PAMPANGA	CAD BY: BACHELLE ANNE A. GARDON							